


Ground Floor
The Derwent - Bamford

• not to scale

PEAK VENUES

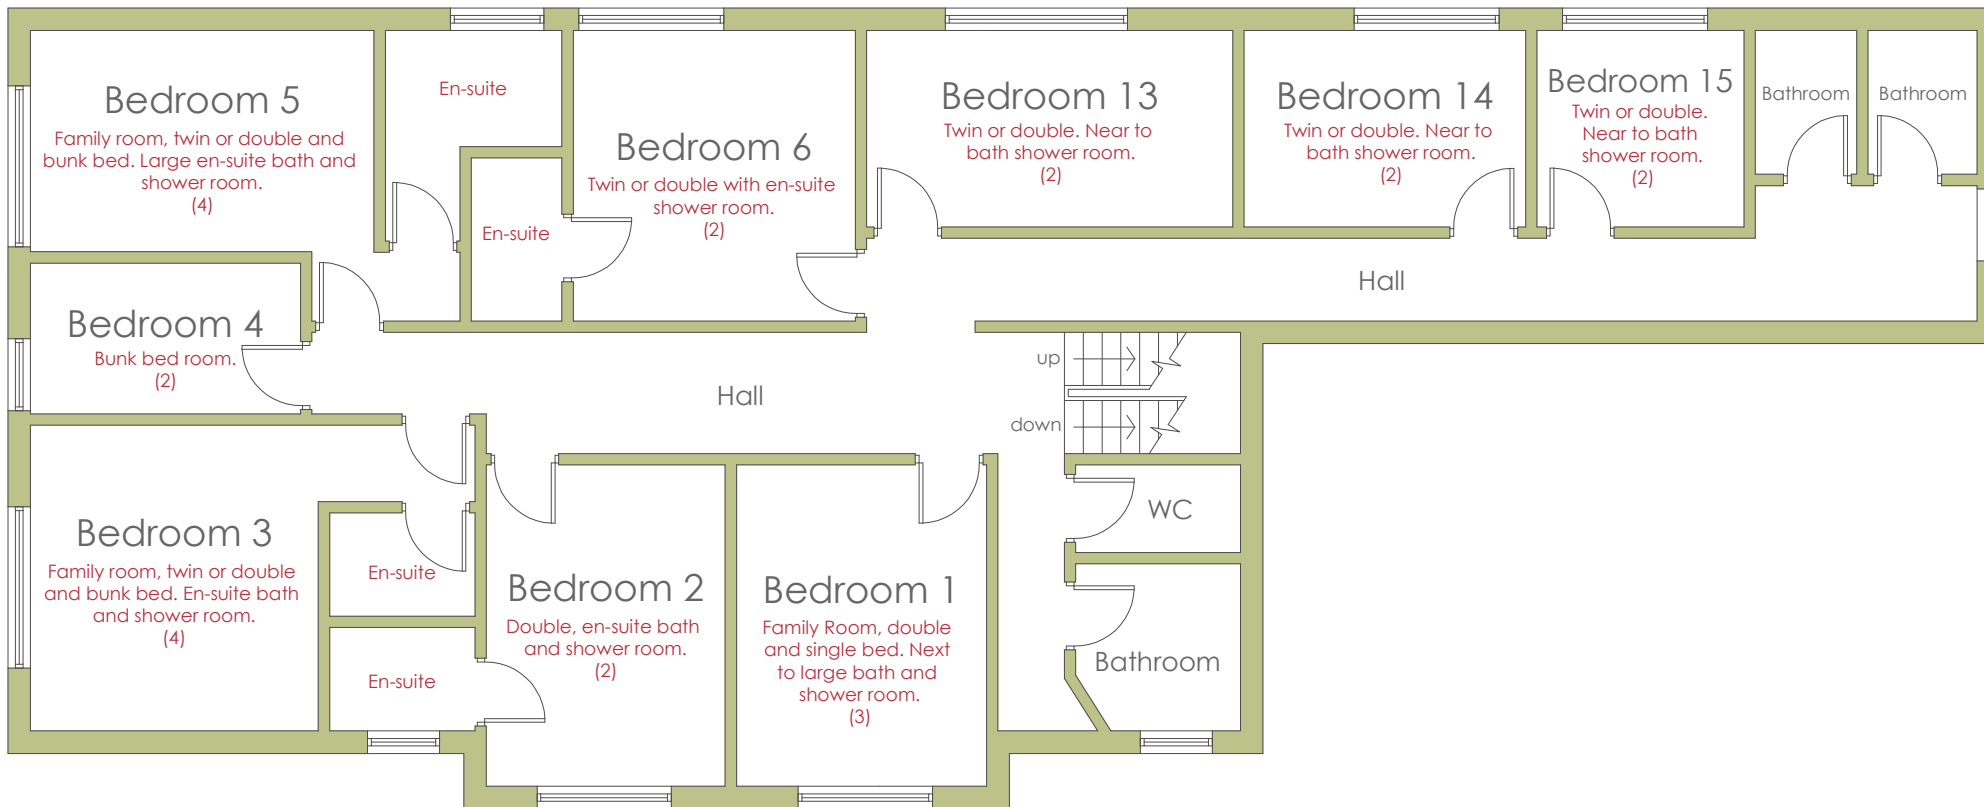


First Floor

The Derwent - Bamford

• not to scale

PEAK VENUES

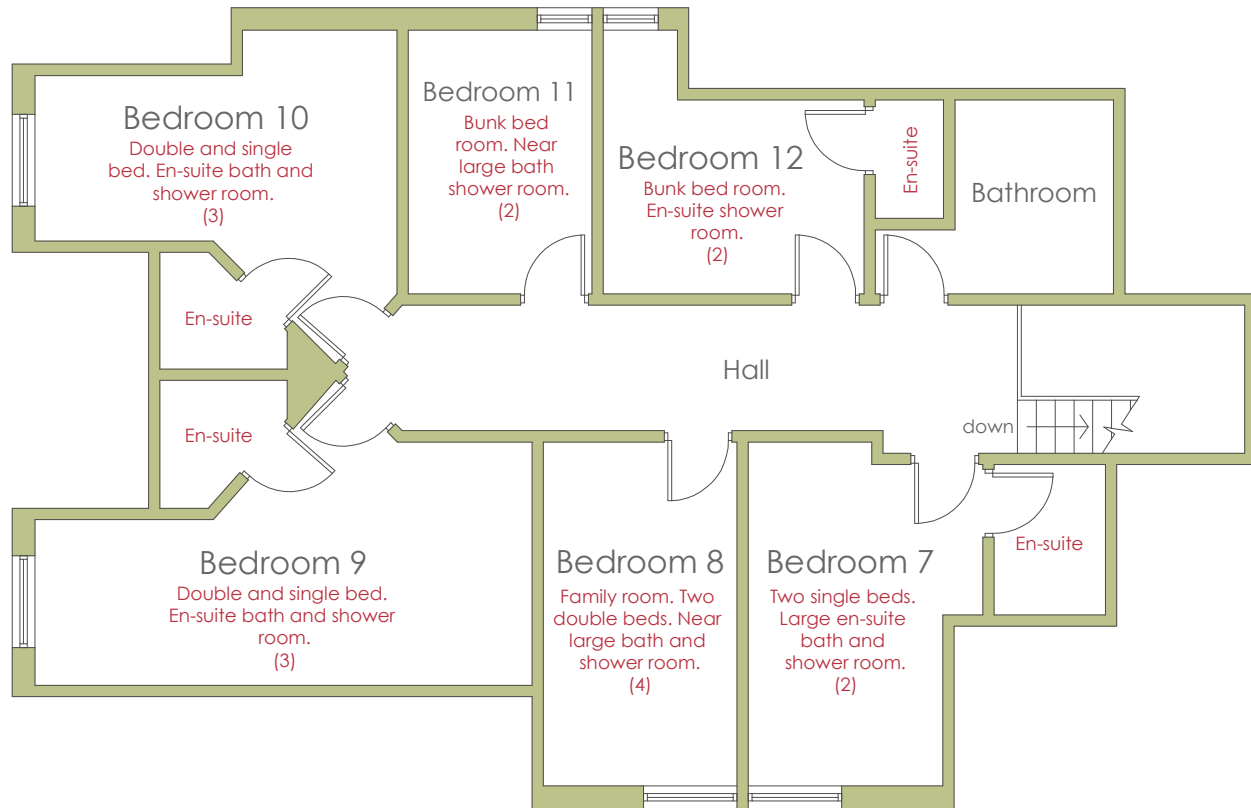

Top Floor

The Derwent - Bamford

• not to scale

PEAK VENUES