


## Under Ground Floor Star House

Maximum occupancy is up to 20 adults and up to 26 guests  
if there are children in your group, there are more beds to offer guests flexibility with bedroom arrangements.

•not to scale

# PEAK VENUES

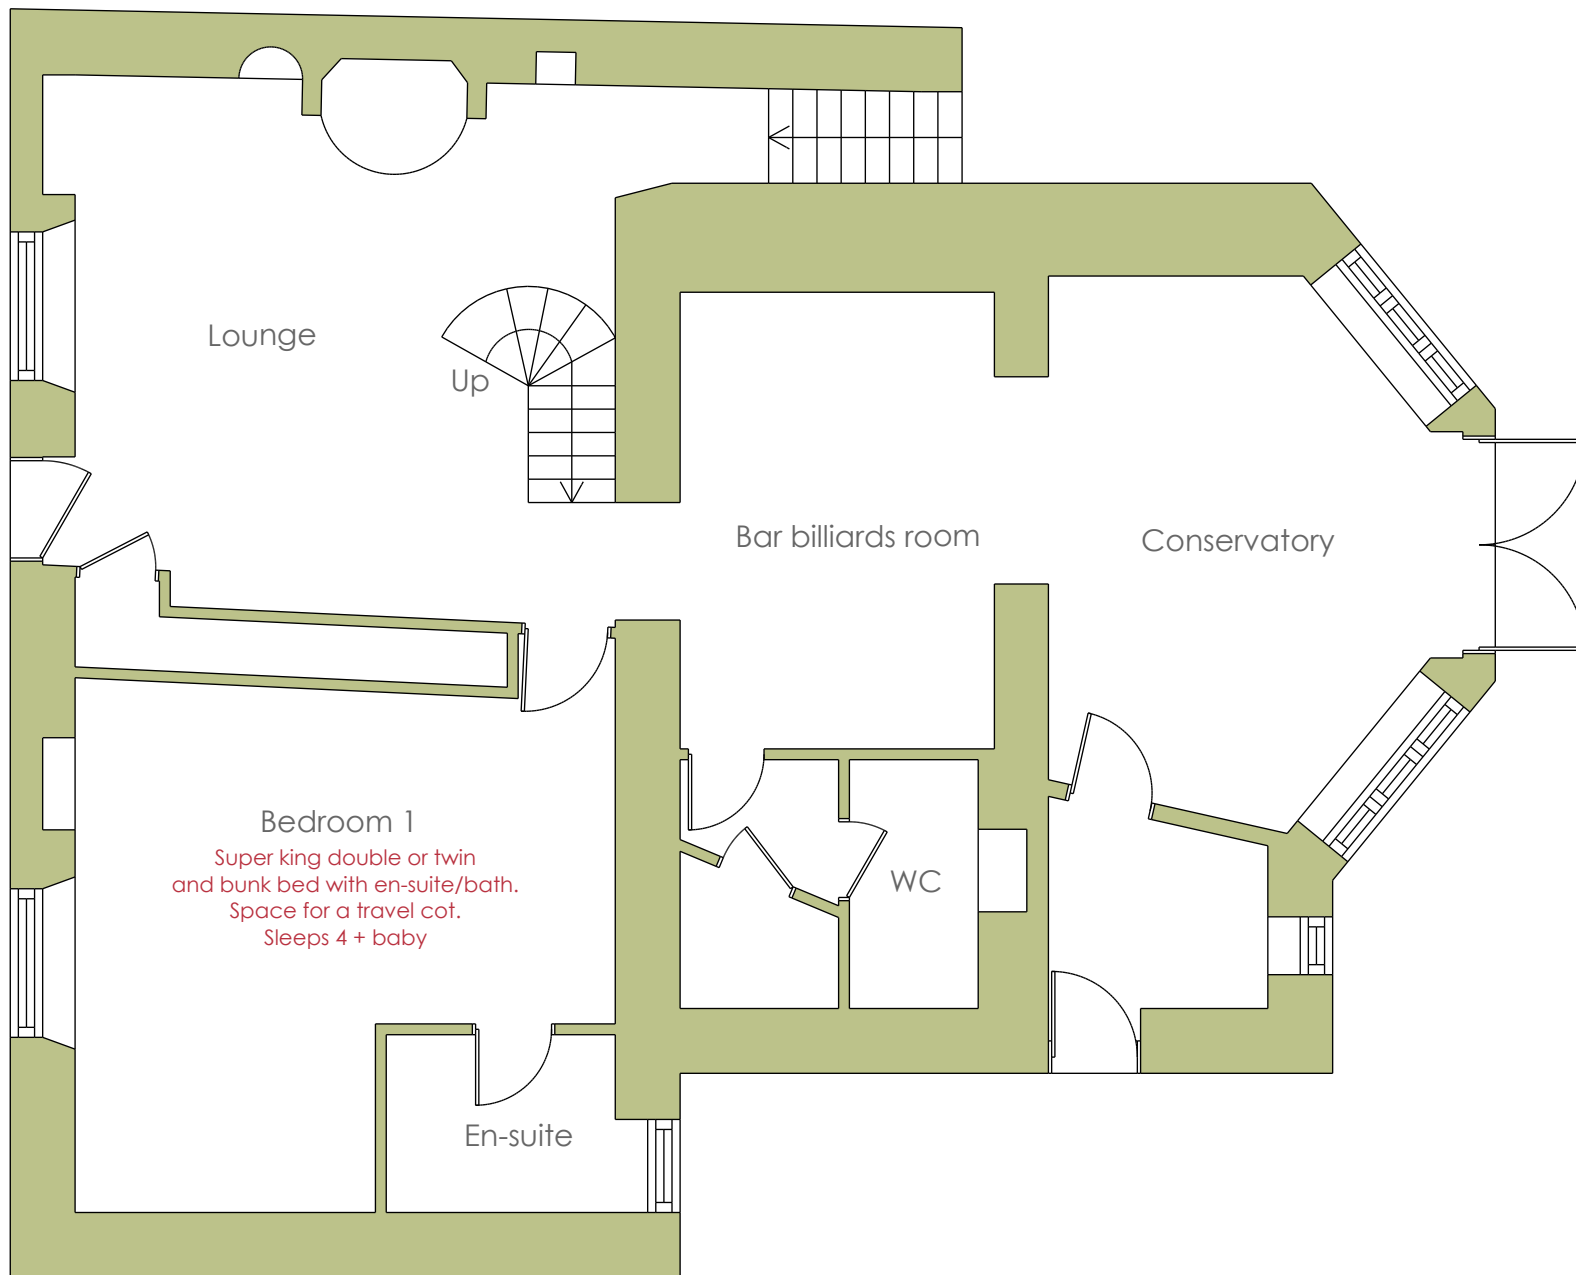


## Ground Floor Star House

Maximum occupancy is up to 20 adults and up to 26 guests  
if there are children in your group, there are more beds to offer guests flexibility with bedroom arrangements.

•not to scale

# PEAK VENUES

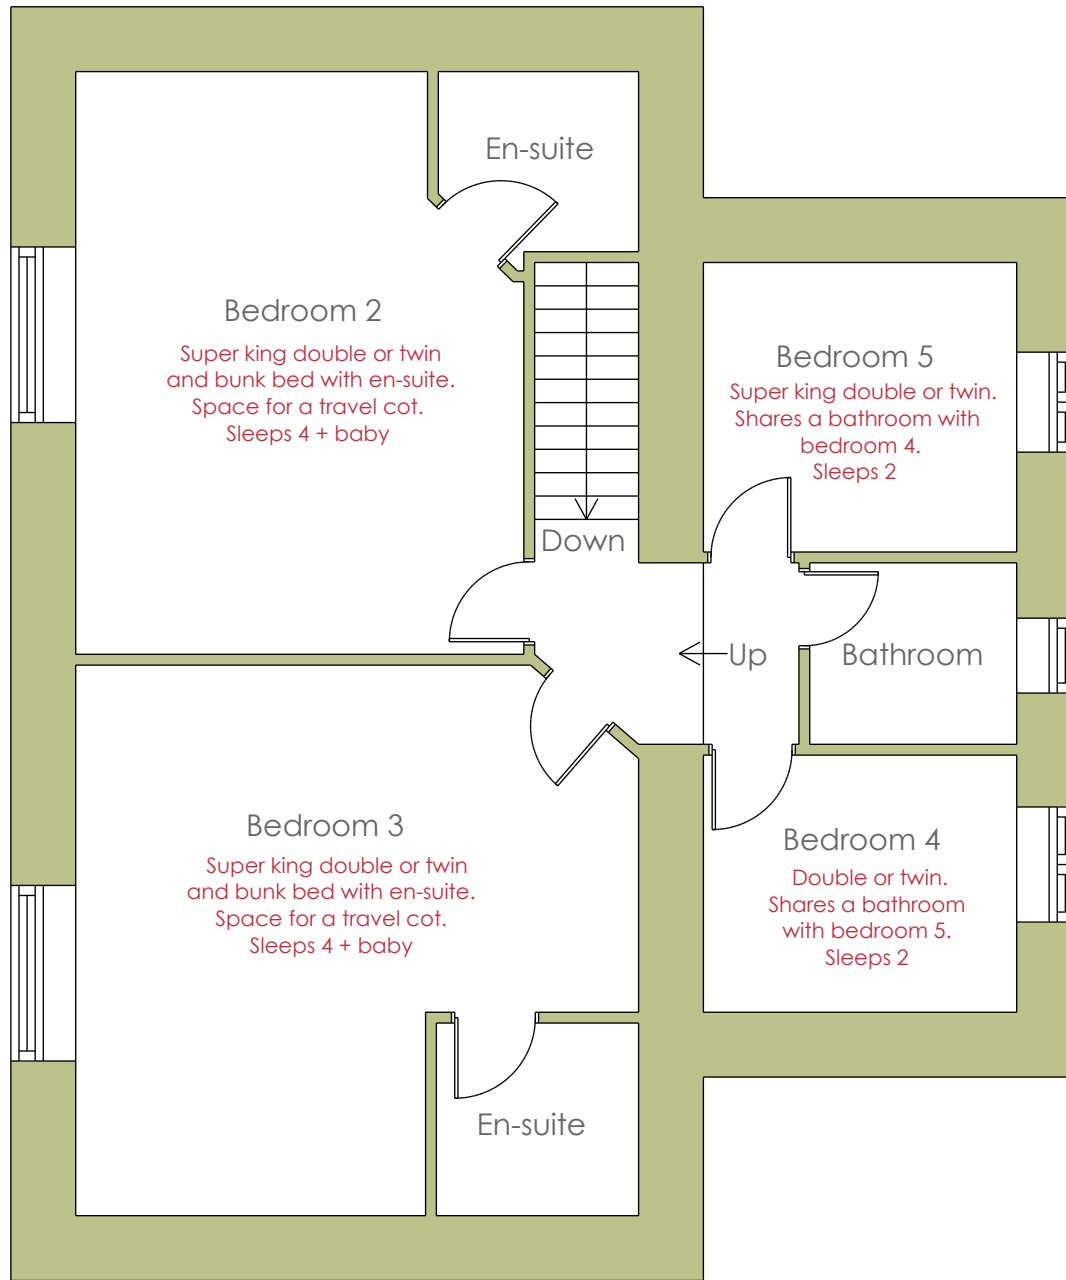

First Floor  
**Star House**

Maximum occupancy is up to 20 adults and up to 26 guests  
 if there are children in your group, there are more beds to offer guests flexibility with bedroom arrangements.

•not to scale


**PEAK VENUES**




Ground Floor  
Star Barn

•not to scale

PEAK VENUES

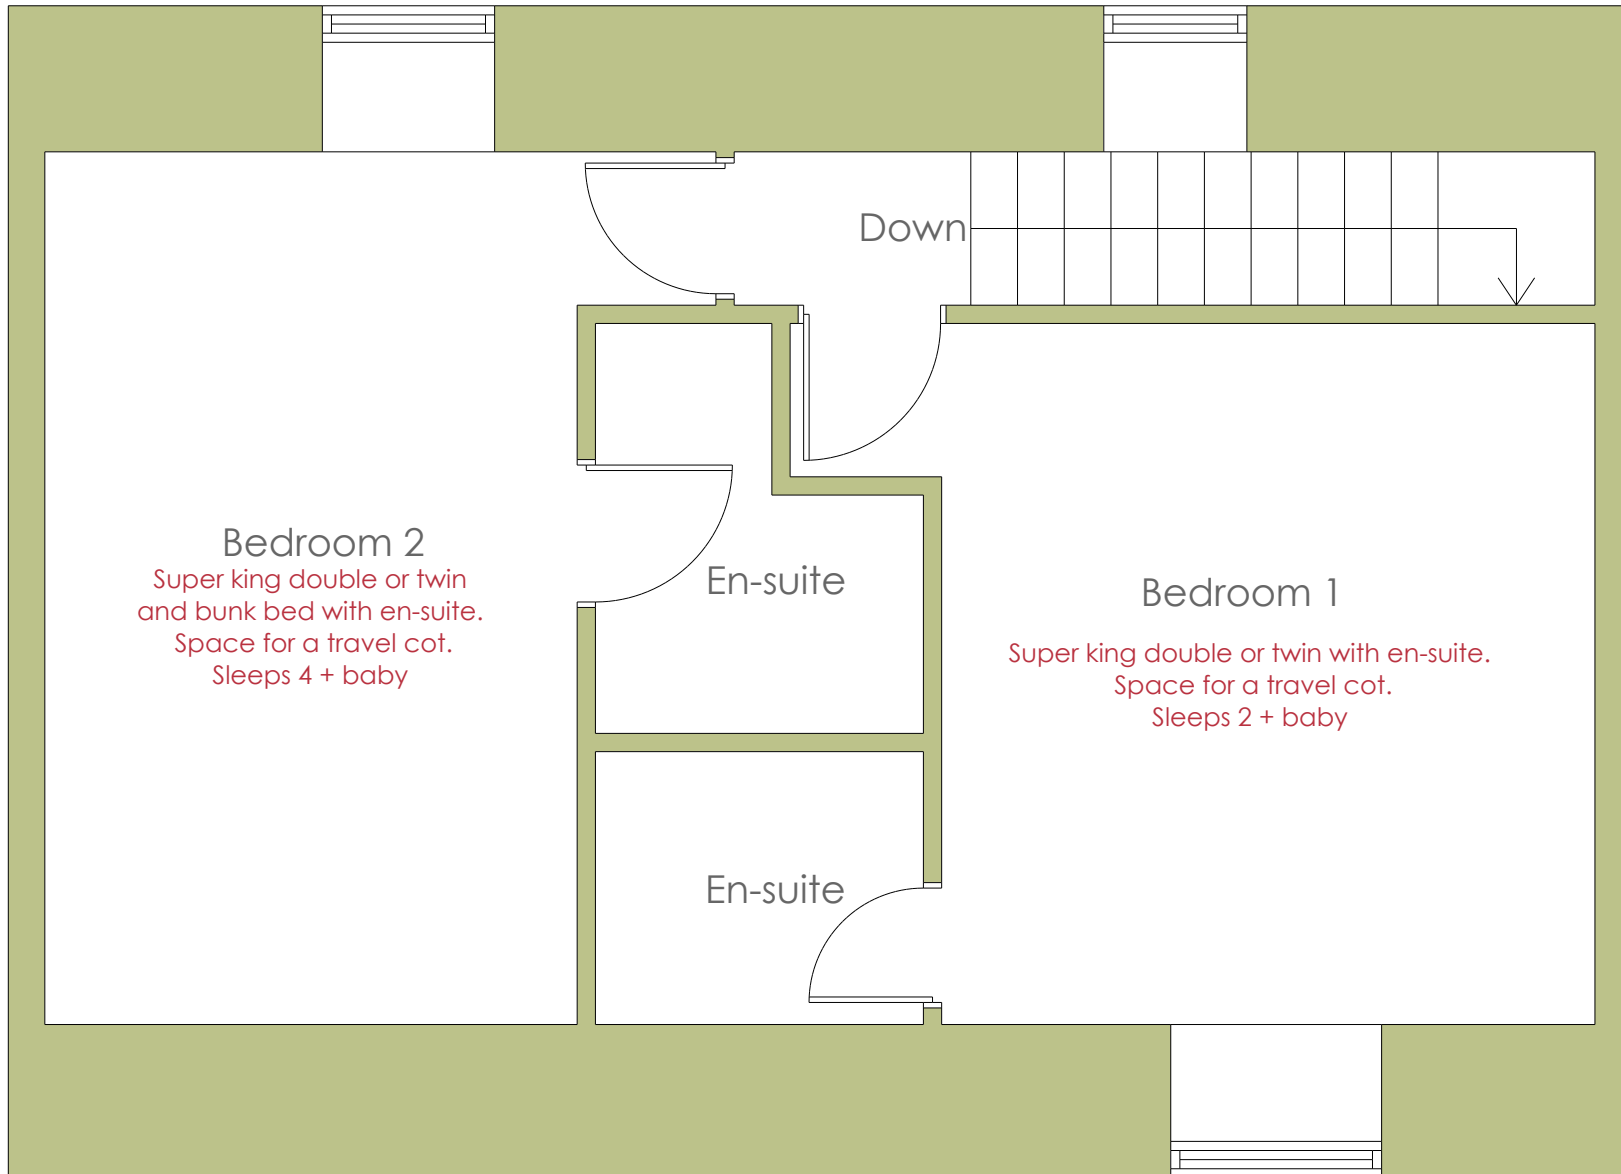

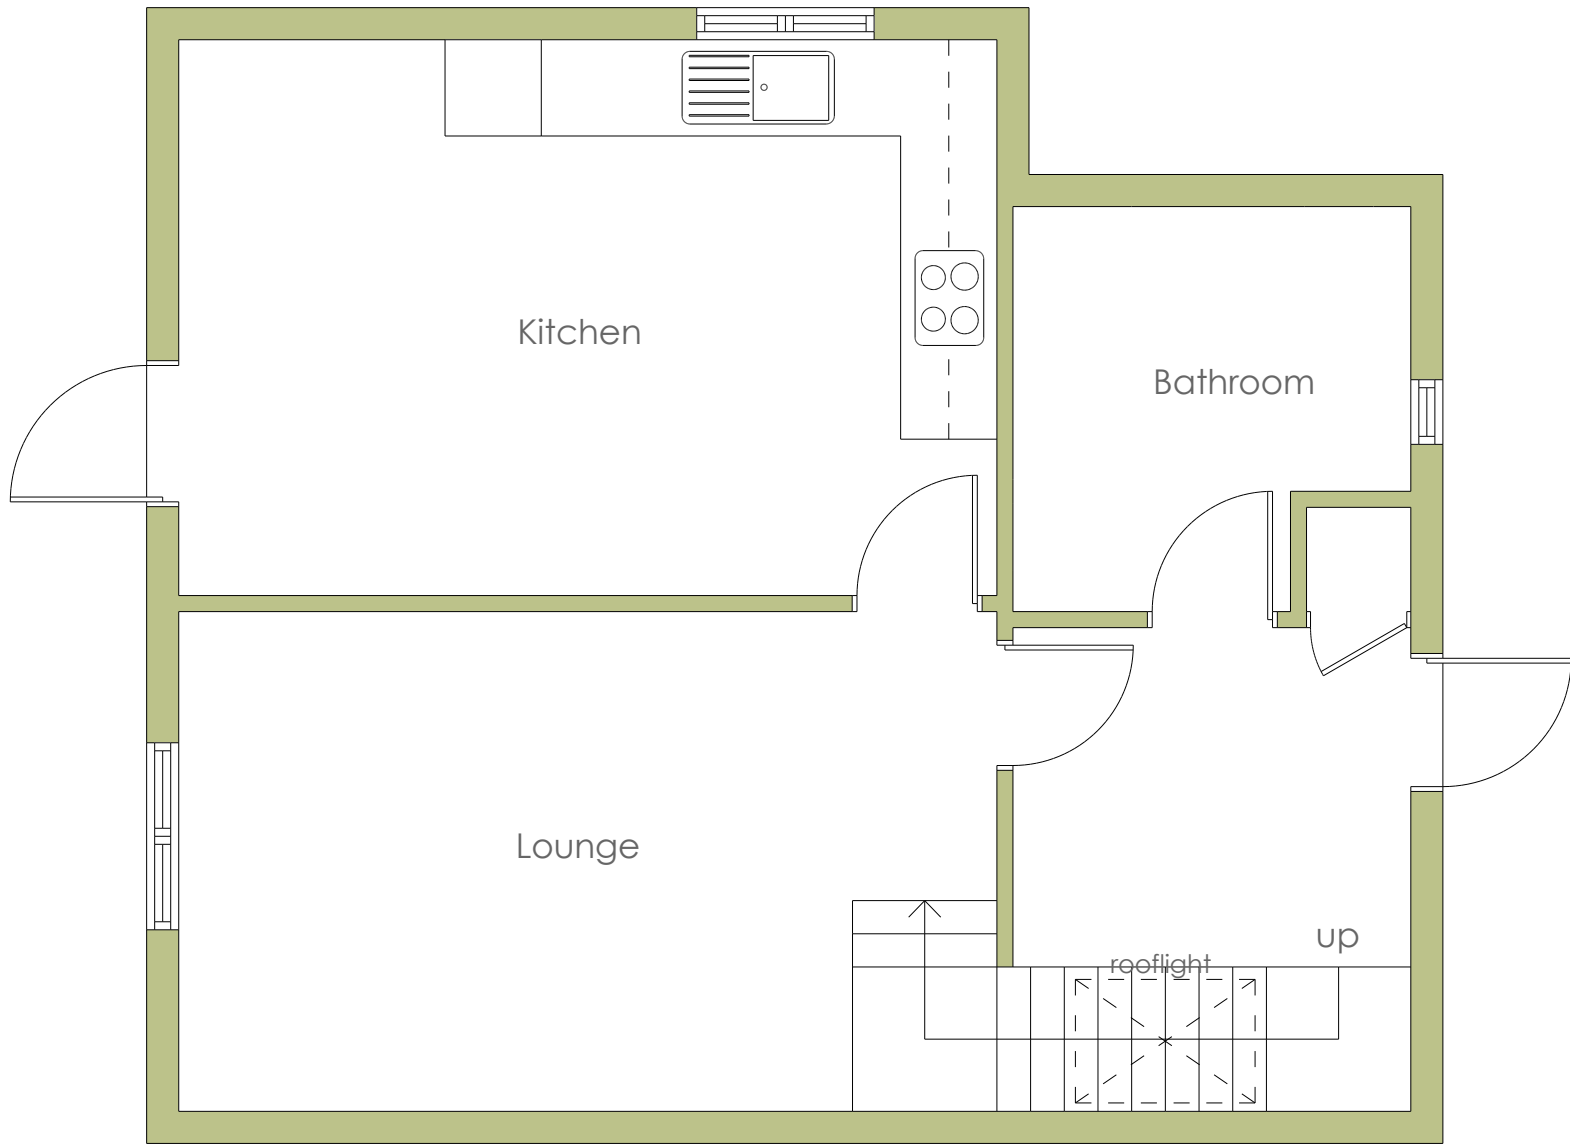

Ground Floor  
Slaters Cottage

•not to scale

PEAK VENUES

