


• not to scale

Ground Floor  
Dale House - Litton


PEAK VENUES

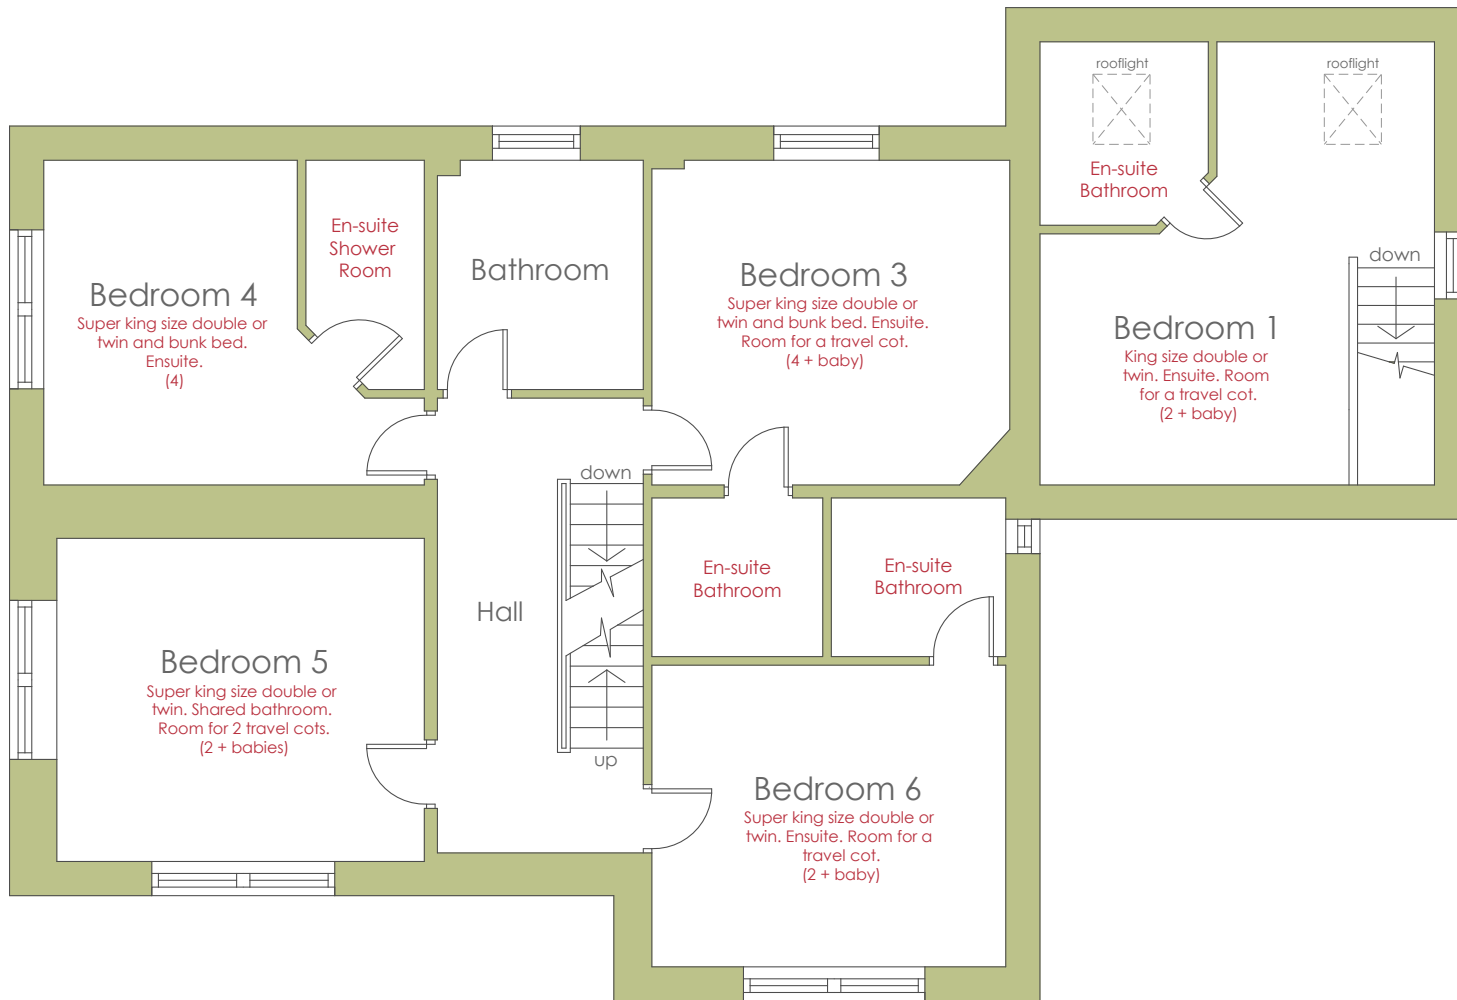

First Floor  
 Dale House - Litton

• not to scale

PEAK VENUES

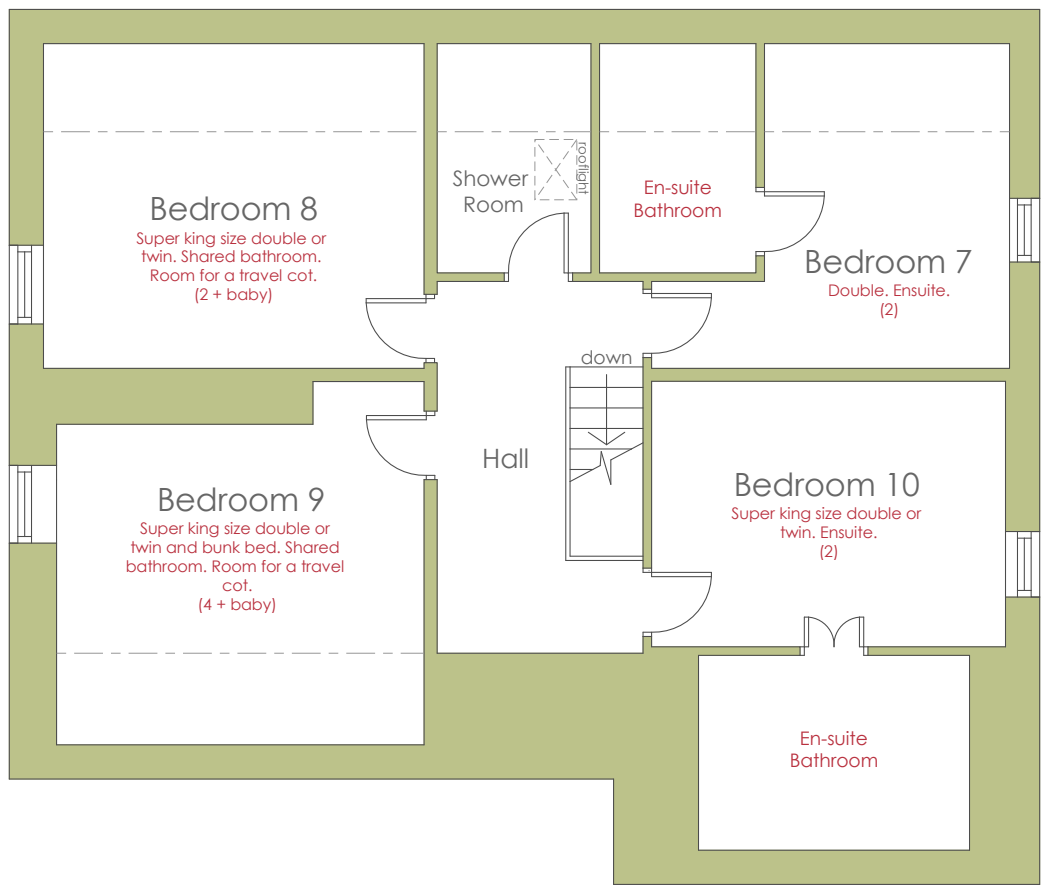


Second Floor  
Dale House - Litton

• not to scale

PEAK VENUES



Ground Floor

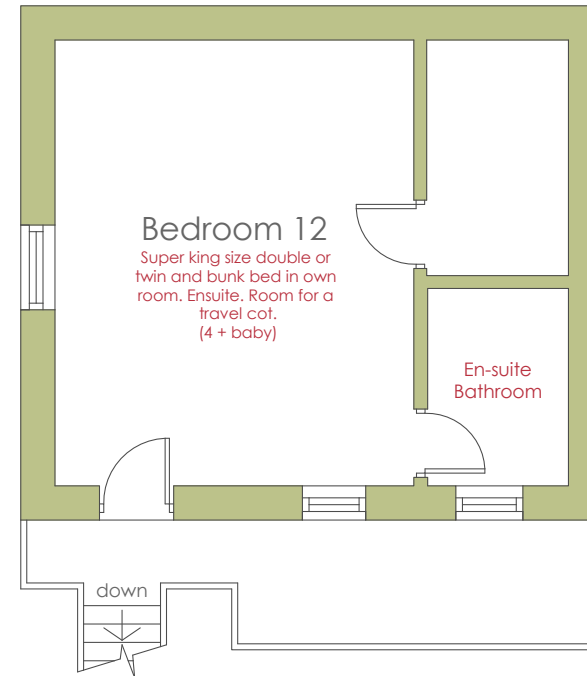

First Floor

• not to scale

PEAK VENUES