



Hurdlow Grange – Site Plan

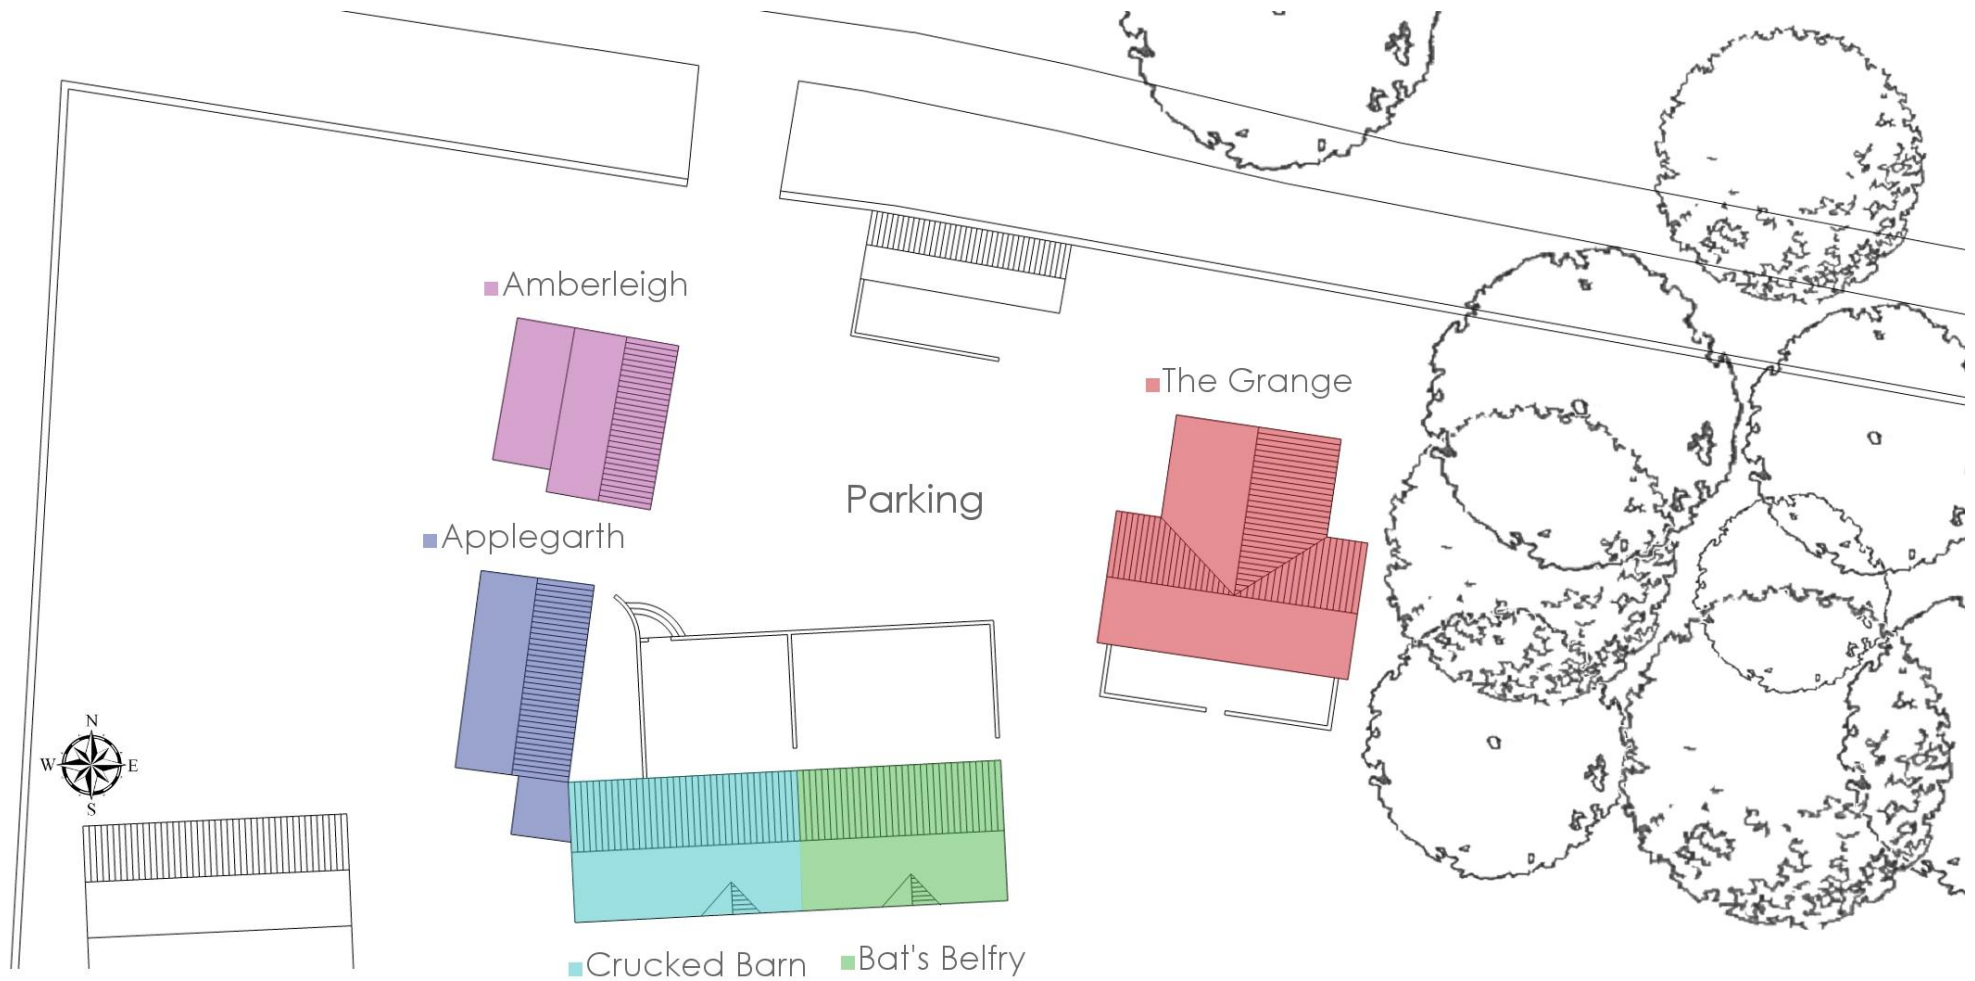


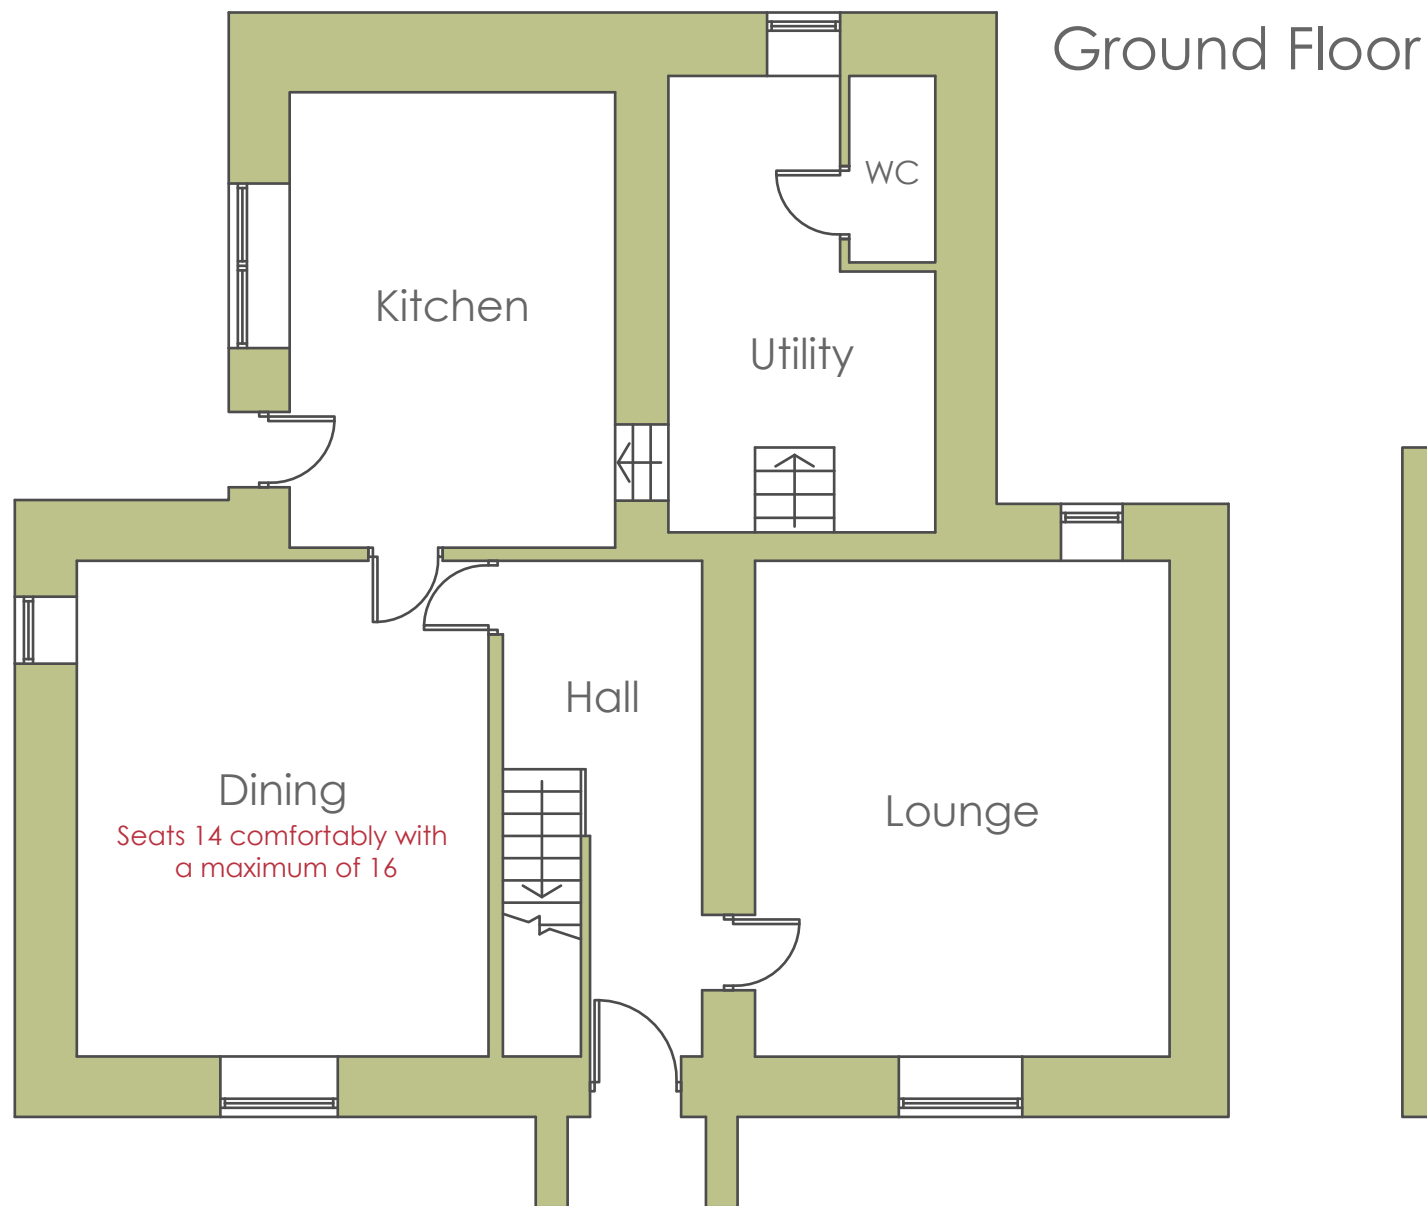

• not to scale

The Grange - Hurdlow Grange


PEAK VENUES

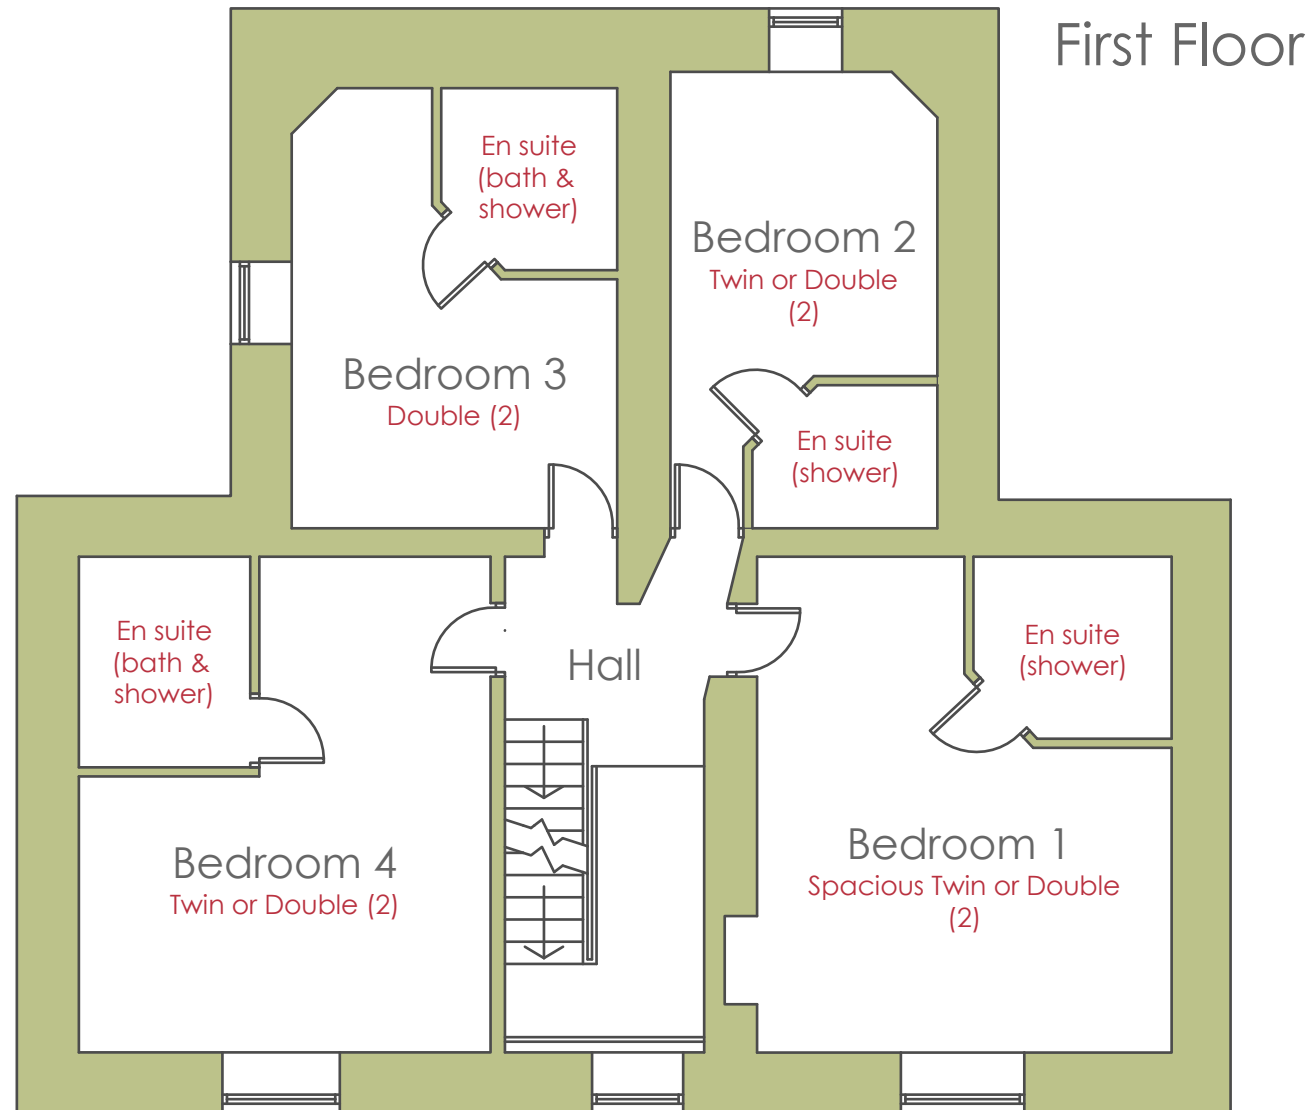

• not to scale

The Grange - Hurdlow Grange

PEAK VENUES

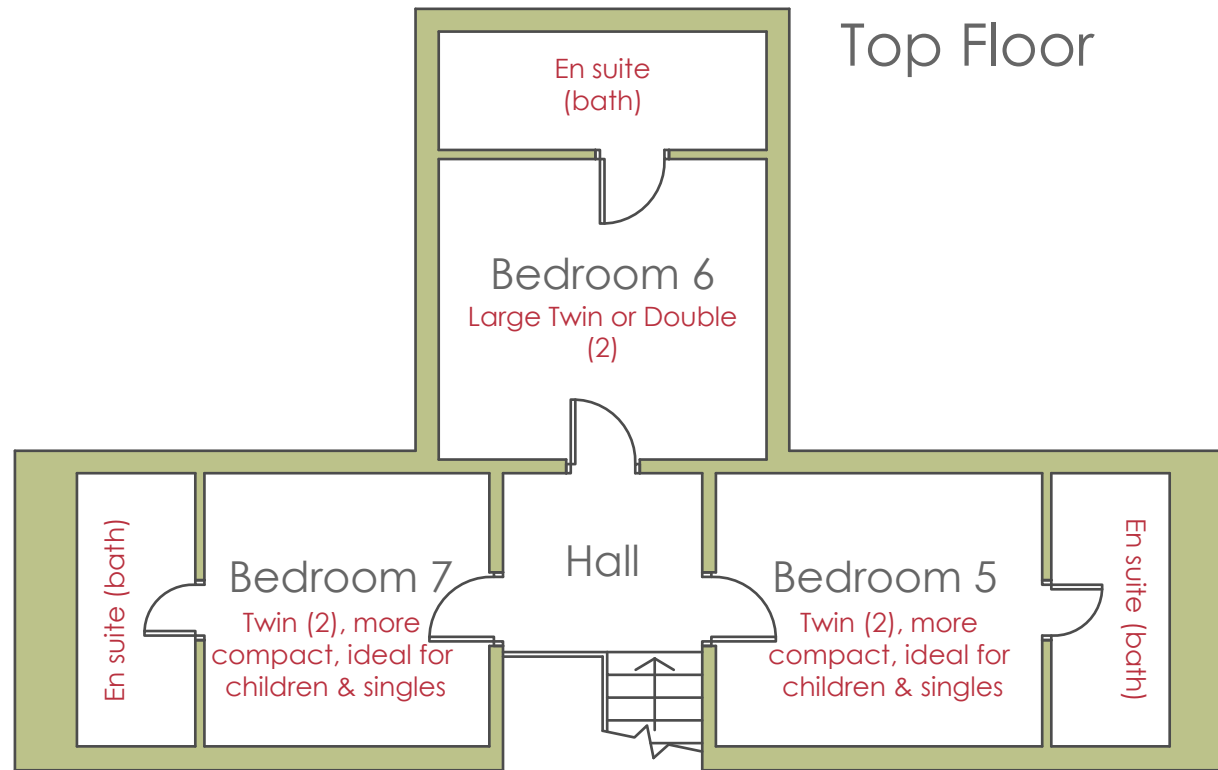

• not to scale

The Grange - Hurdlow Grange

PEAK VENUES

Bat's Belfry - Ground Floor



Bat's Belfry - First Floor




• Not to scale

PEAK VENUES

Crucked Barn - Ground Floor



Crucked Barn - First Floor

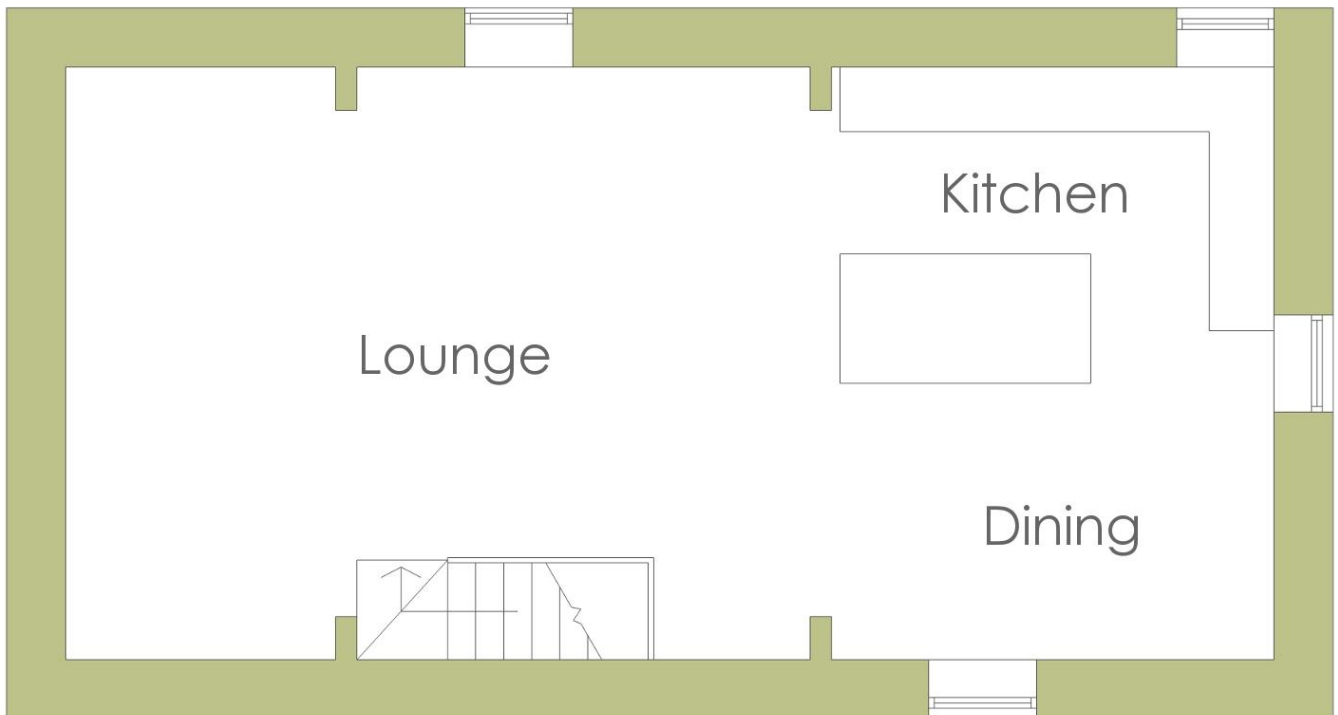

• Not to scale

PEAK VENUES

Applegarth - Ground Floor




Applegarth - First Floor



• Not to scale

PEAK VENUES

Amberleigh - Ground Floor

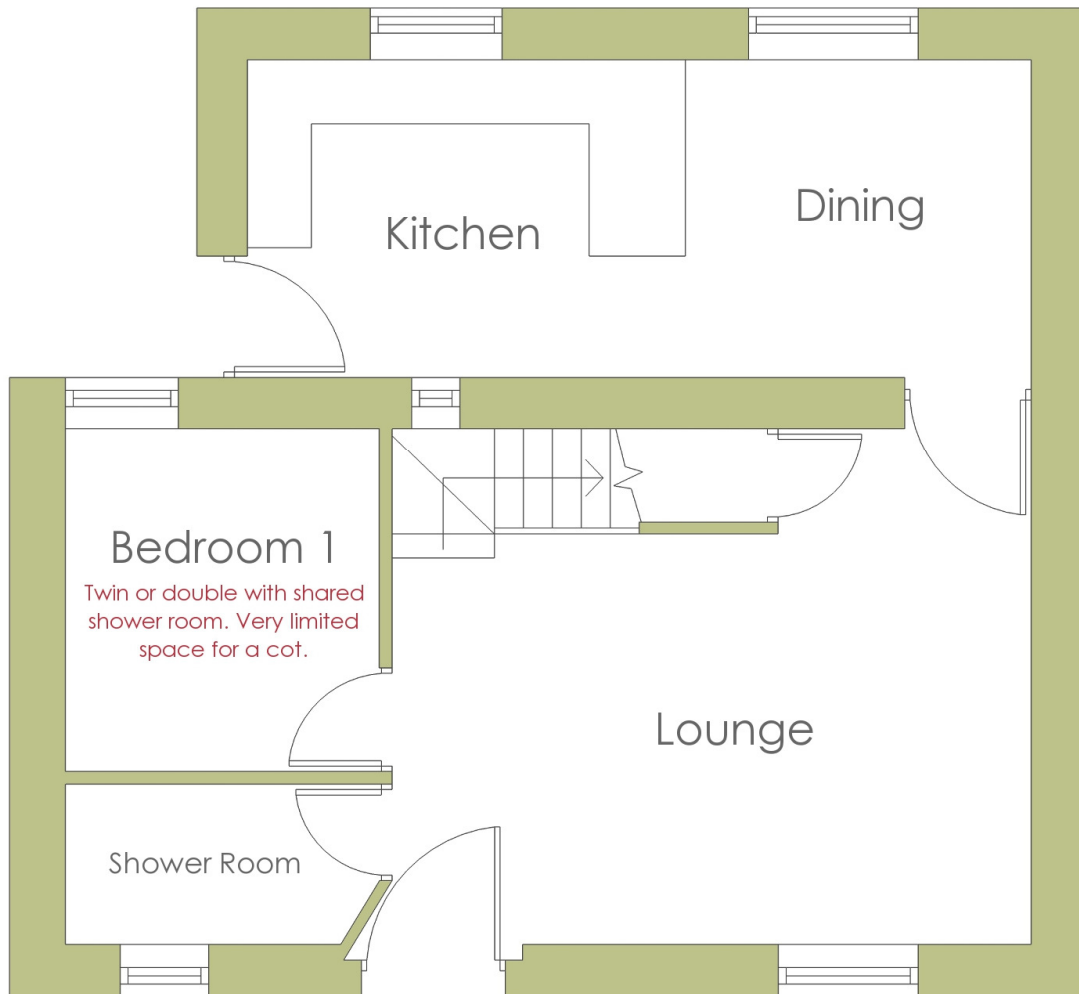

Amberleigh - First Floor



• Not to scale

PEAK VENUES