


## Amberleigh - Ground Floor

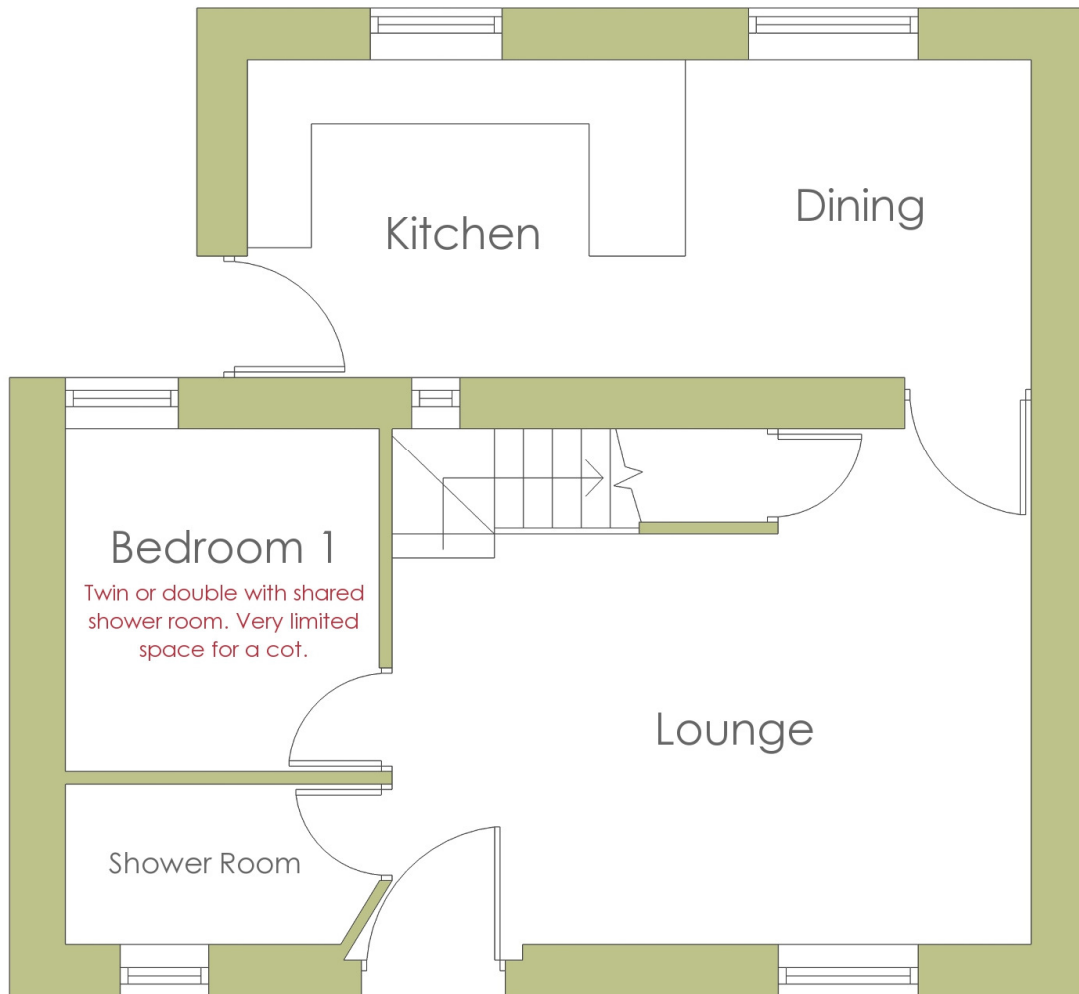


## Amberleigh - First Floor



• Not to scale

PEAK VENUES

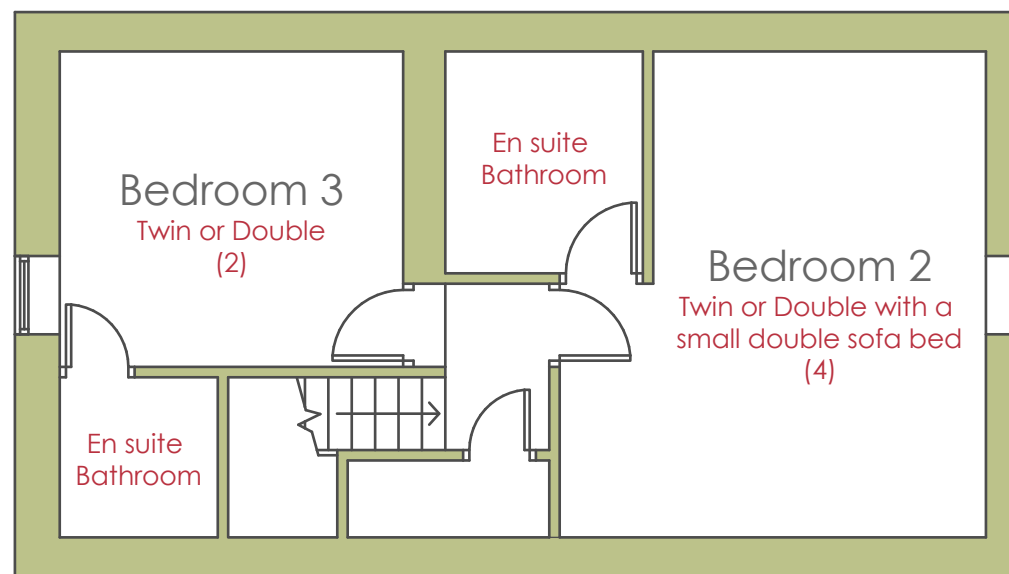

• not to scale

Applegarth - Hurdlow Grange

PEAK VENUES

## Bat's Belfry - Ground Floor



## Bat's Belfry - First Floor



• Not to scale

PEAK VENUES

## Crucked Barn - Ground Floor





## Crucked Barn - First Floor



• Not to scale


PEAK VENUES

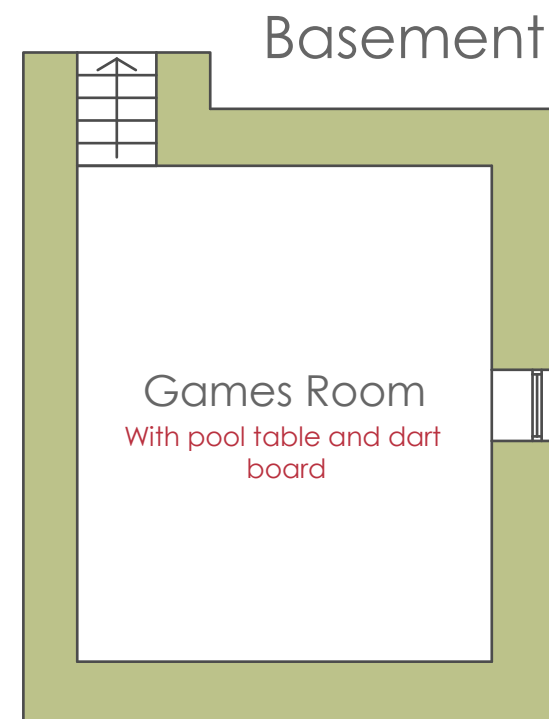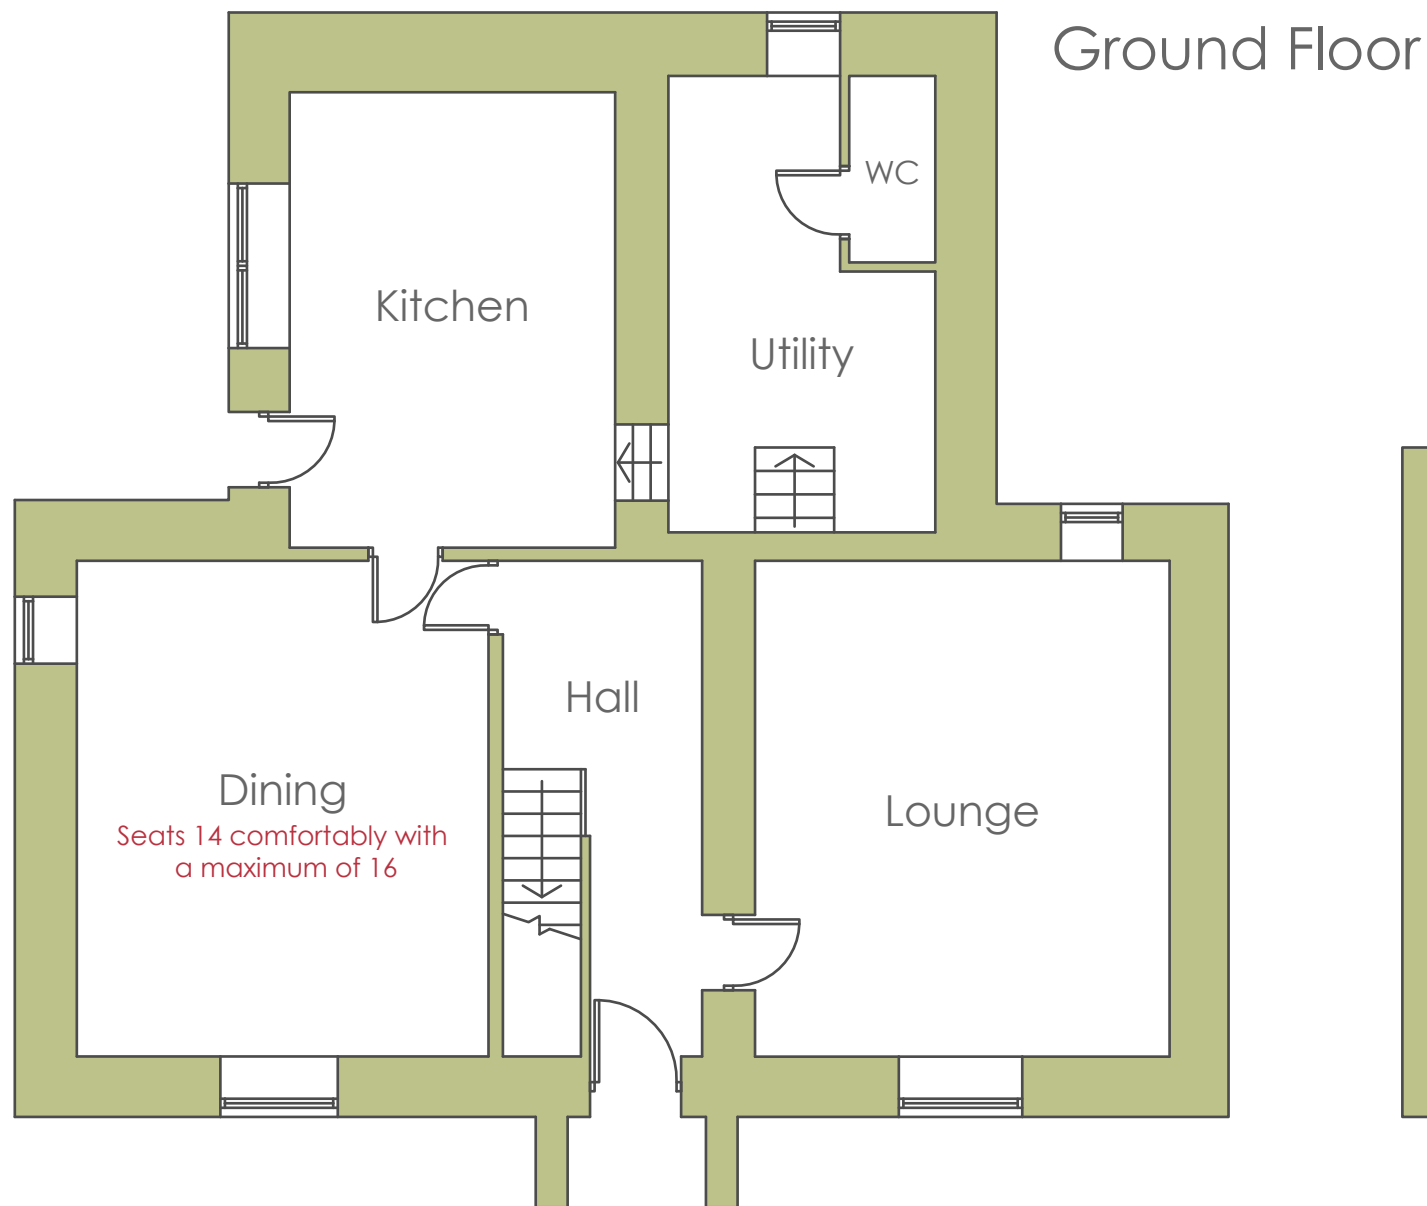

• not to scale

The Grange - Hurdlow Grange


PEAK VENUES

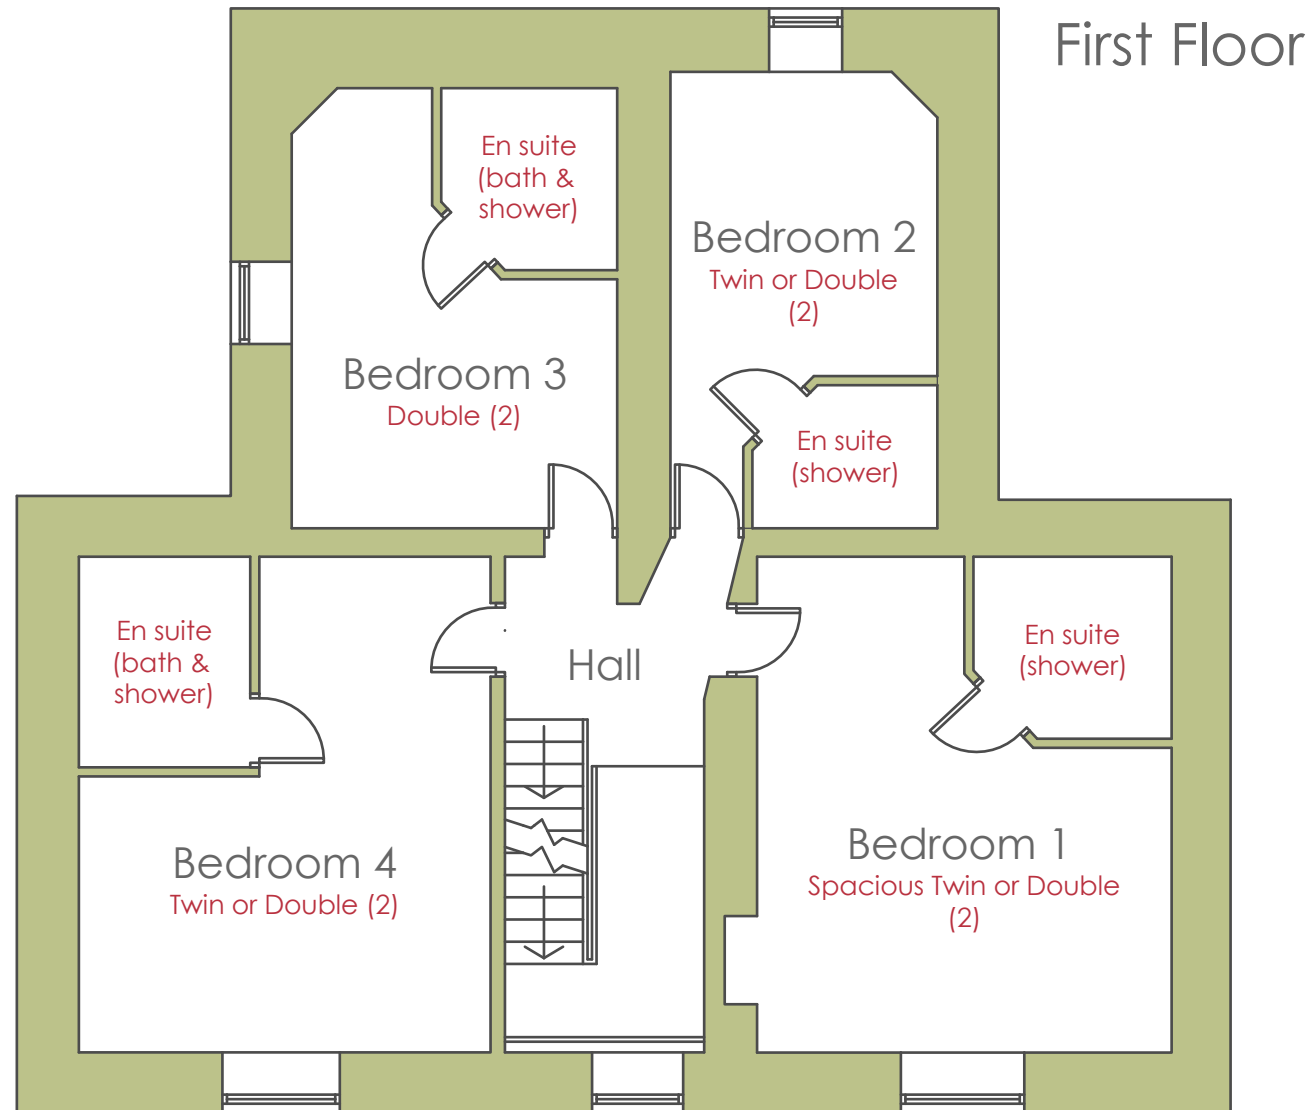

• not to scale

The Grange - Hurdlow Grange


PEAK VENUES

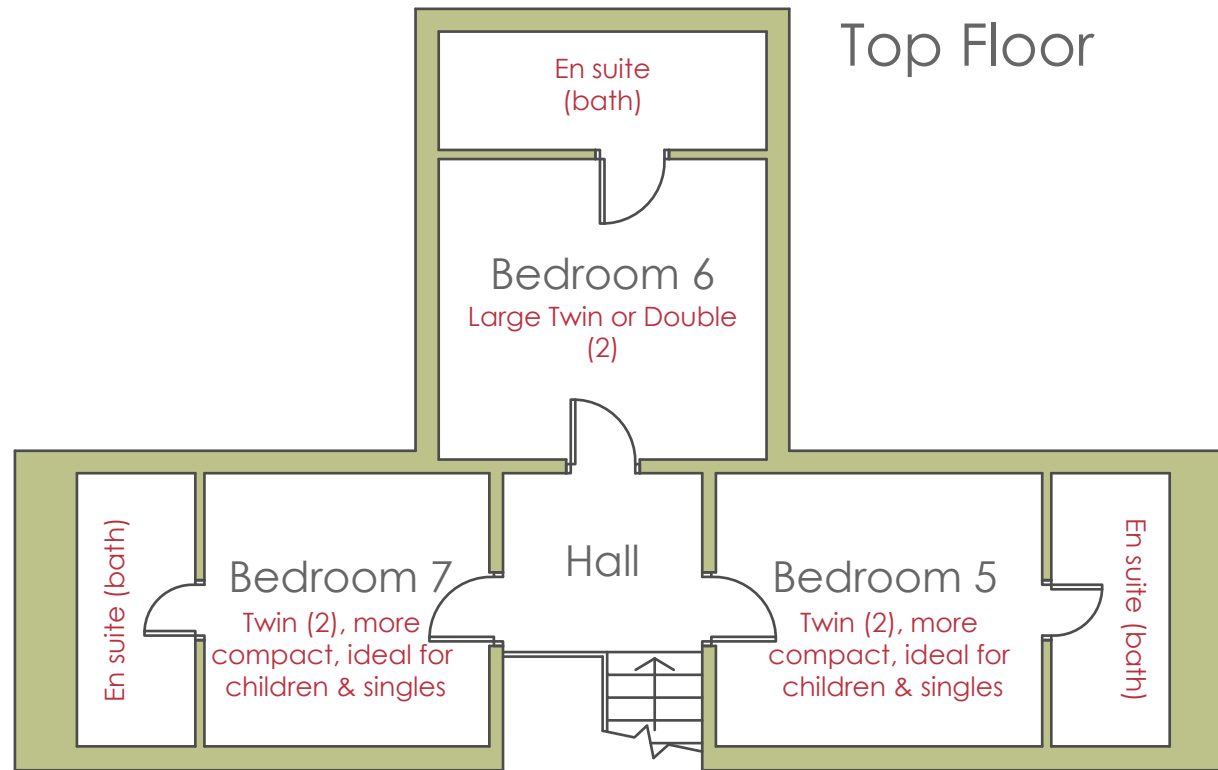

• not to scale

The Grange - Hurdlow Grange

PEAK VENUES

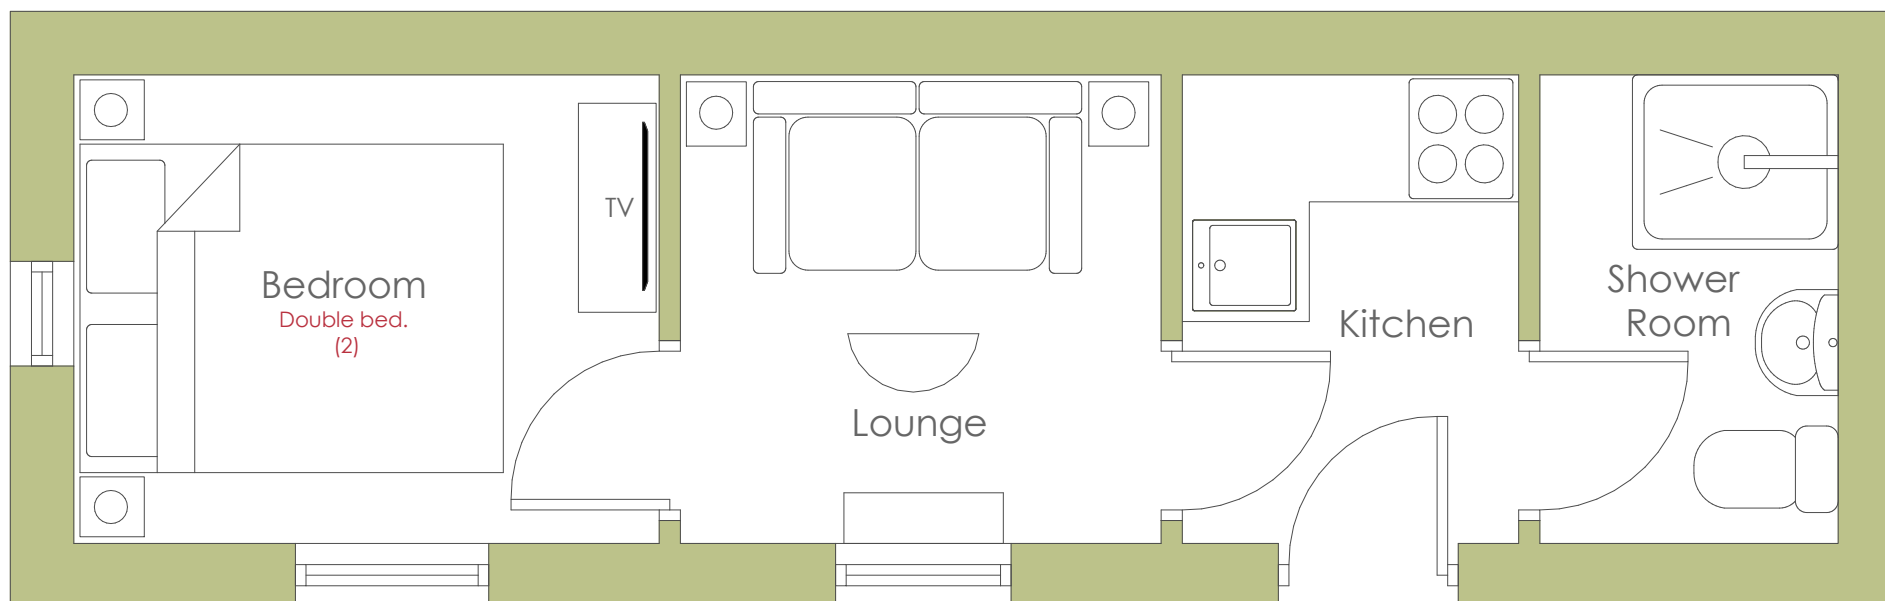

The Pigsty - Hurdlow Grange

● not to scale  
**PEAK VENUES**  
est. 2006