


• not to scale

The Grange - Hurdlow Grange


PEAK VENUES

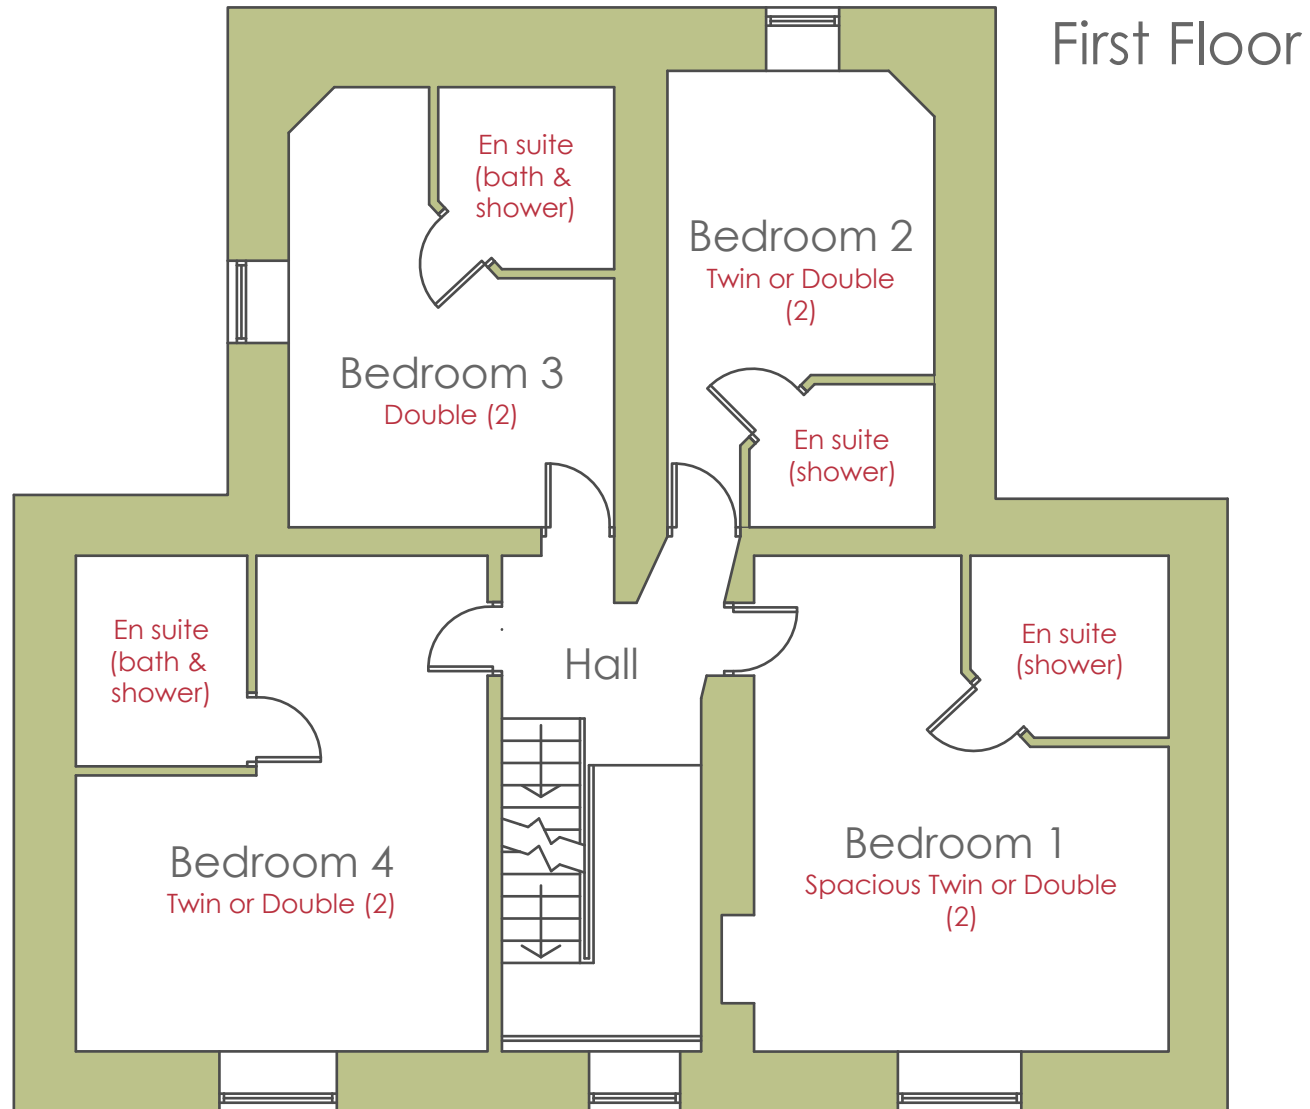

• not to scale

The Grange - Hurdlow Grange

PEAK VENUES

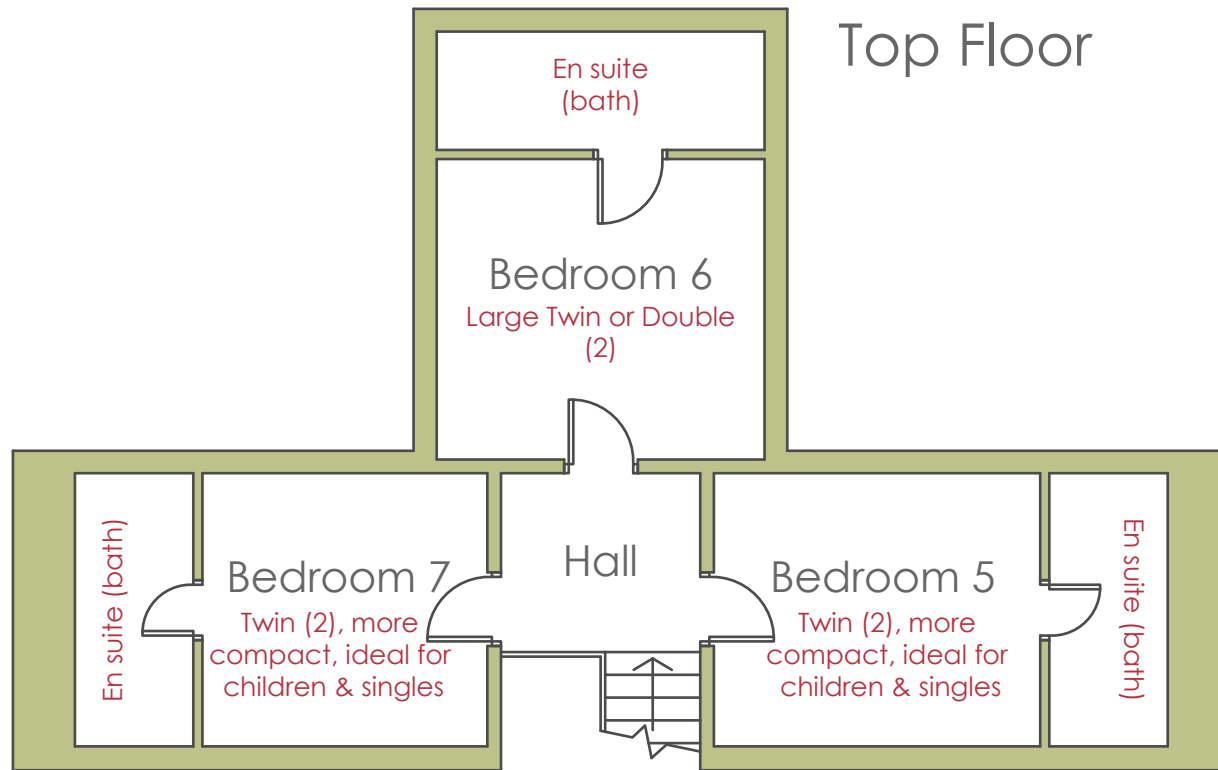

Top Floor

En suite  
(bath)

Bedroom 6  
Large Twin or Double  
(2)

En suite  
(bath)

Bedroom 7  
Twin (2), more  
compact, ideal for  
children & singles

Hall

Bedroom 5  
Twin (2), more  
compact, ideal for  
children & singles


En suite  
(bath)

• not to scale

The Grange - Hurdlow Grange

PEAK VENUES

# Hurdlow Grange – Site Plan

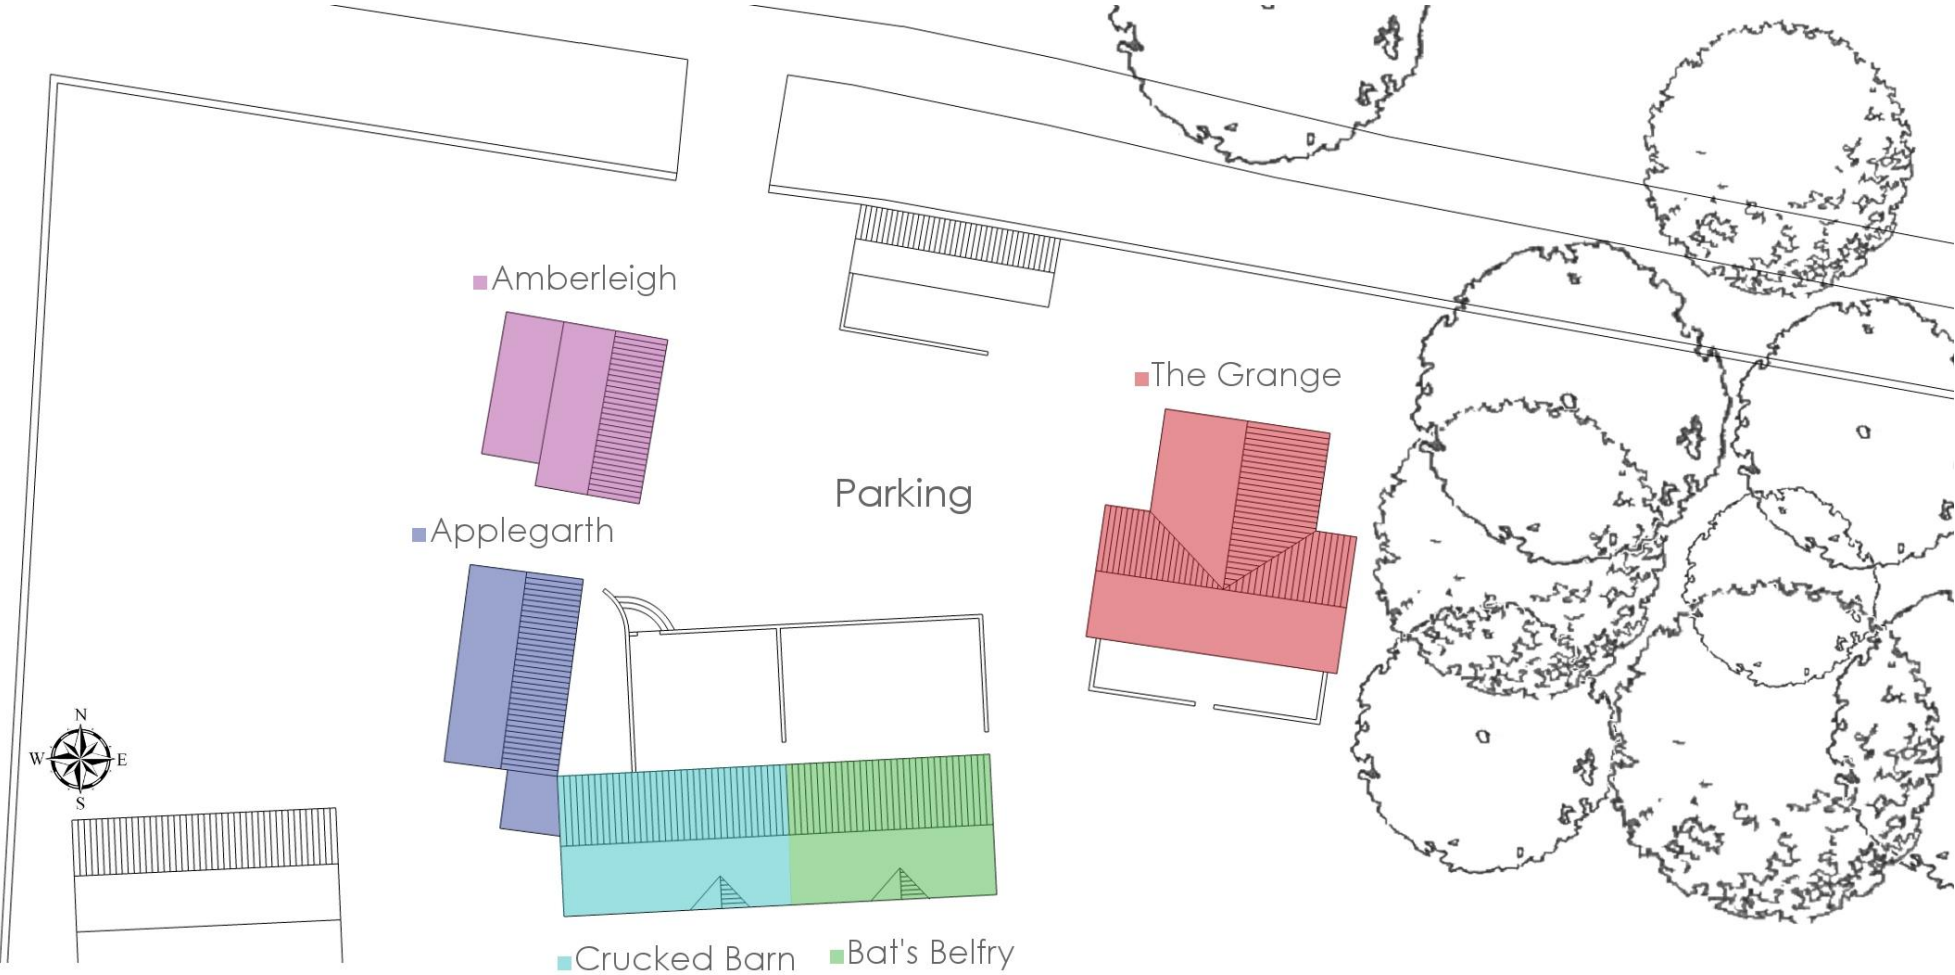

• Not to scale