




First Floor  
The Barn

•not to scale


PEAK VENUES

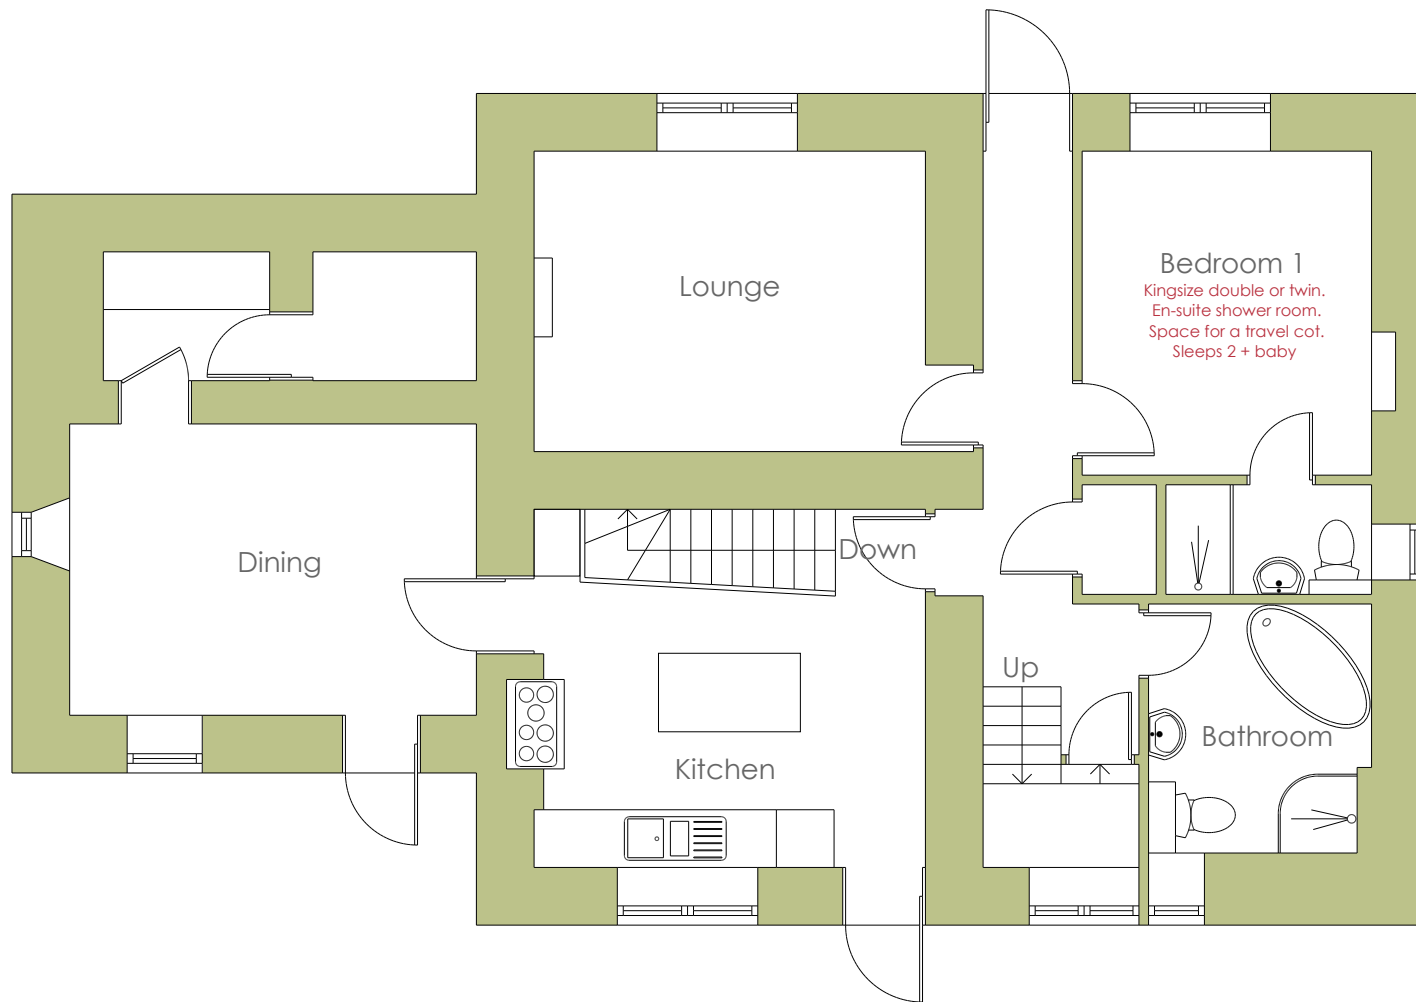

Ground Floor  
The Farmhouse

•not to scale


PEAK VENUES

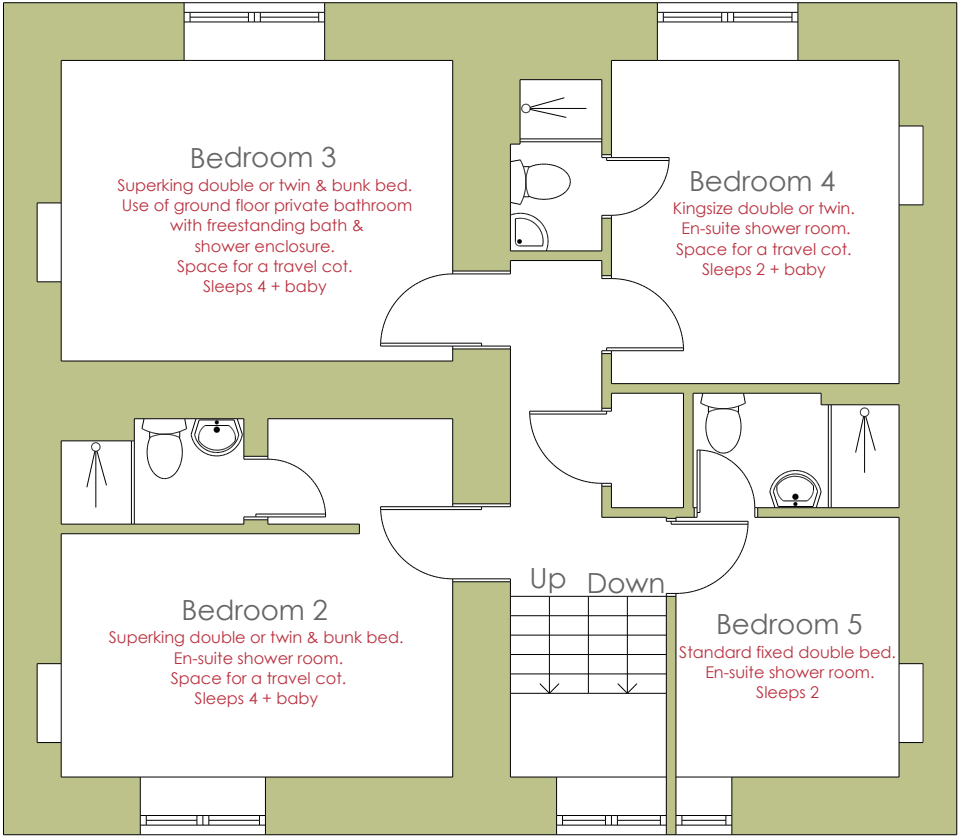


First Floor  
The Farmhouse

•not to scale

PEAK VENUES

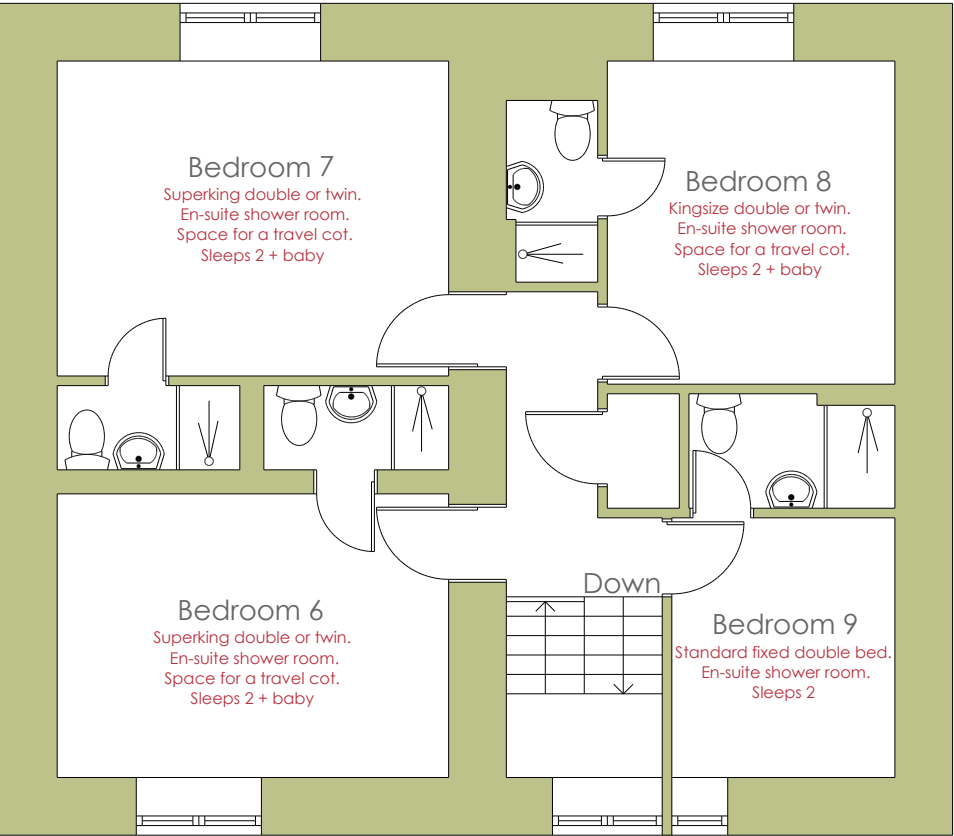


Second Floor  
The Farmhouse

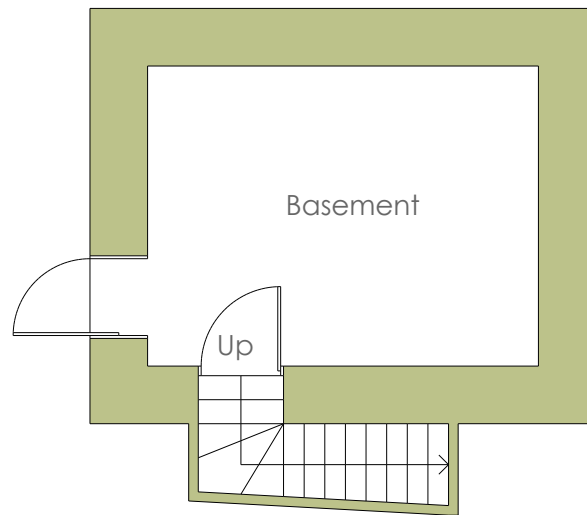

Basement  
The Farmhouse


•not to scale  
PEAK VENUES

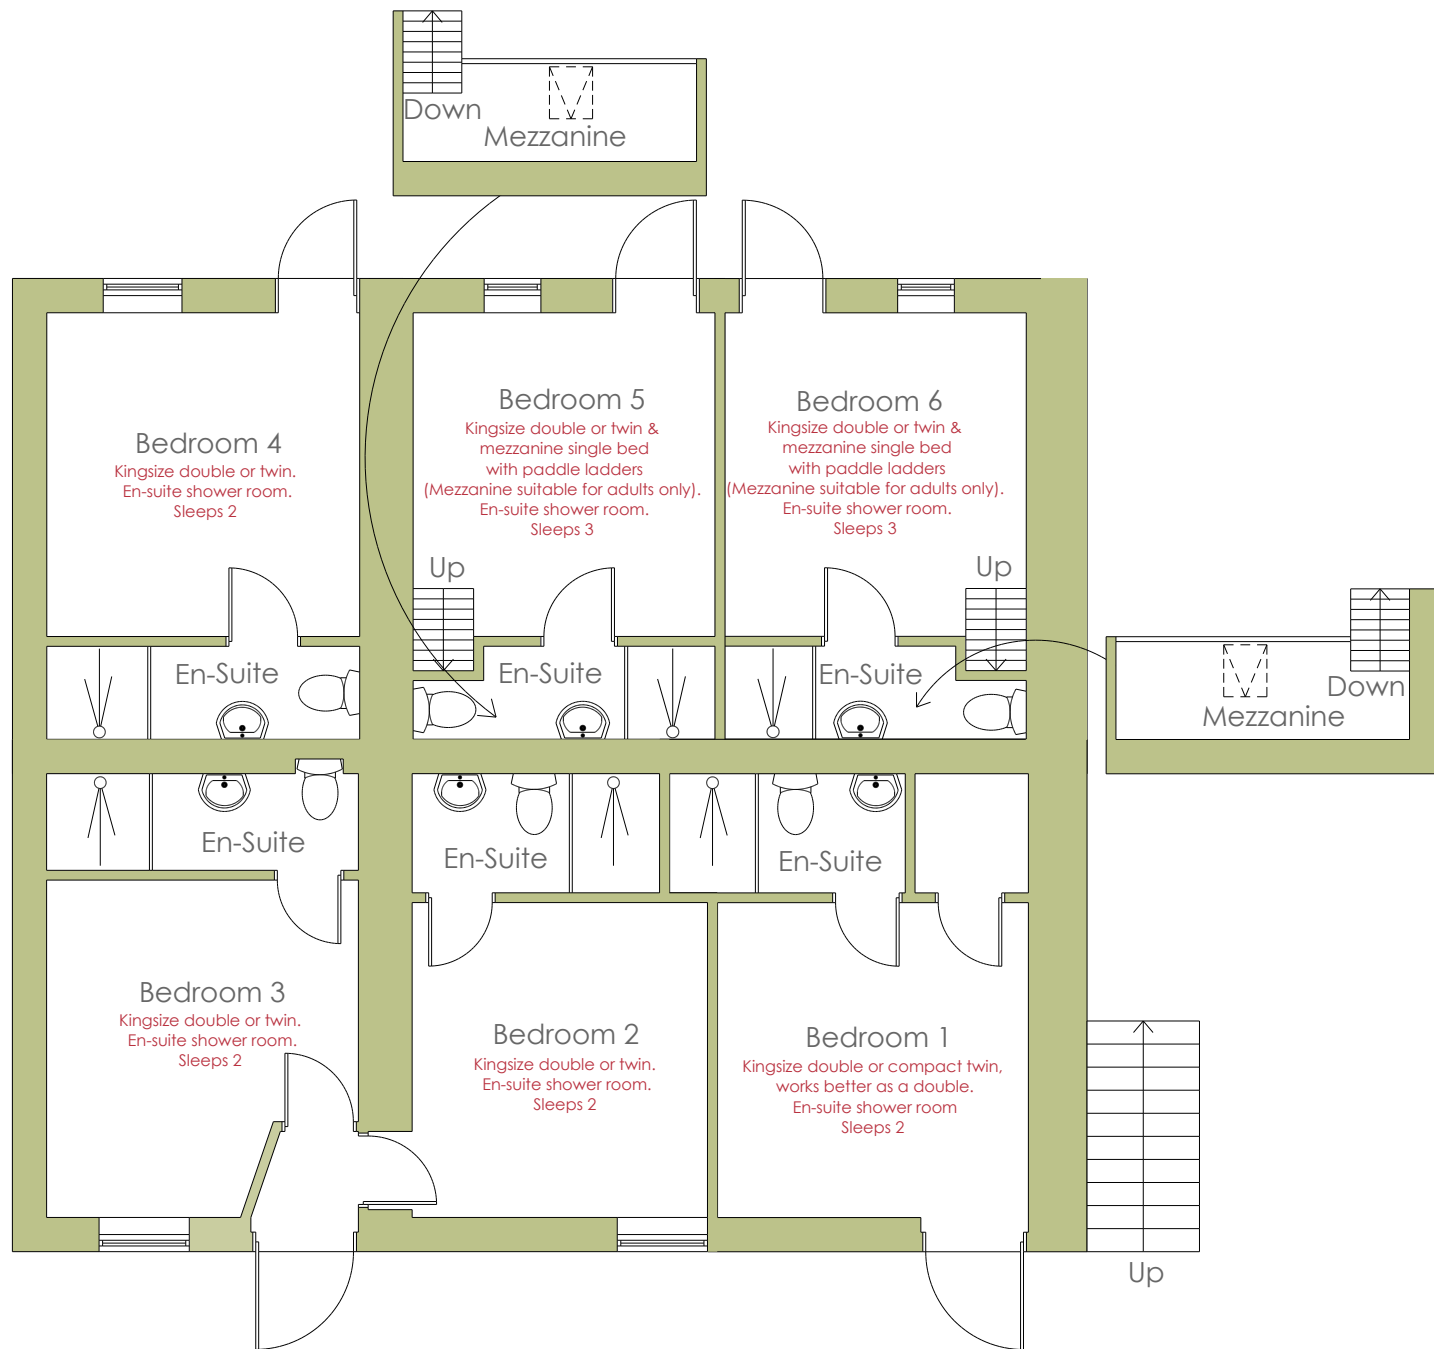

Ground Floor  
Annex

•not to scale

PEAK VENUES

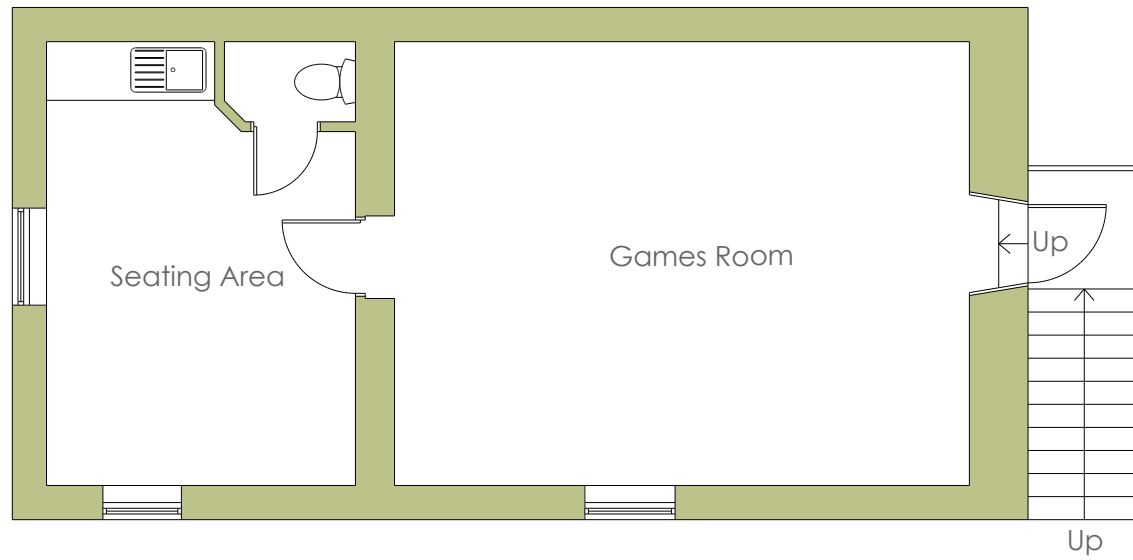

First Floor  
Annex

•not to scale  
PEAK VENUES