


Ground Floor

Bedroom 5,6,7 and 8 on the first floor and the annexe will be closed to low occupancy groups

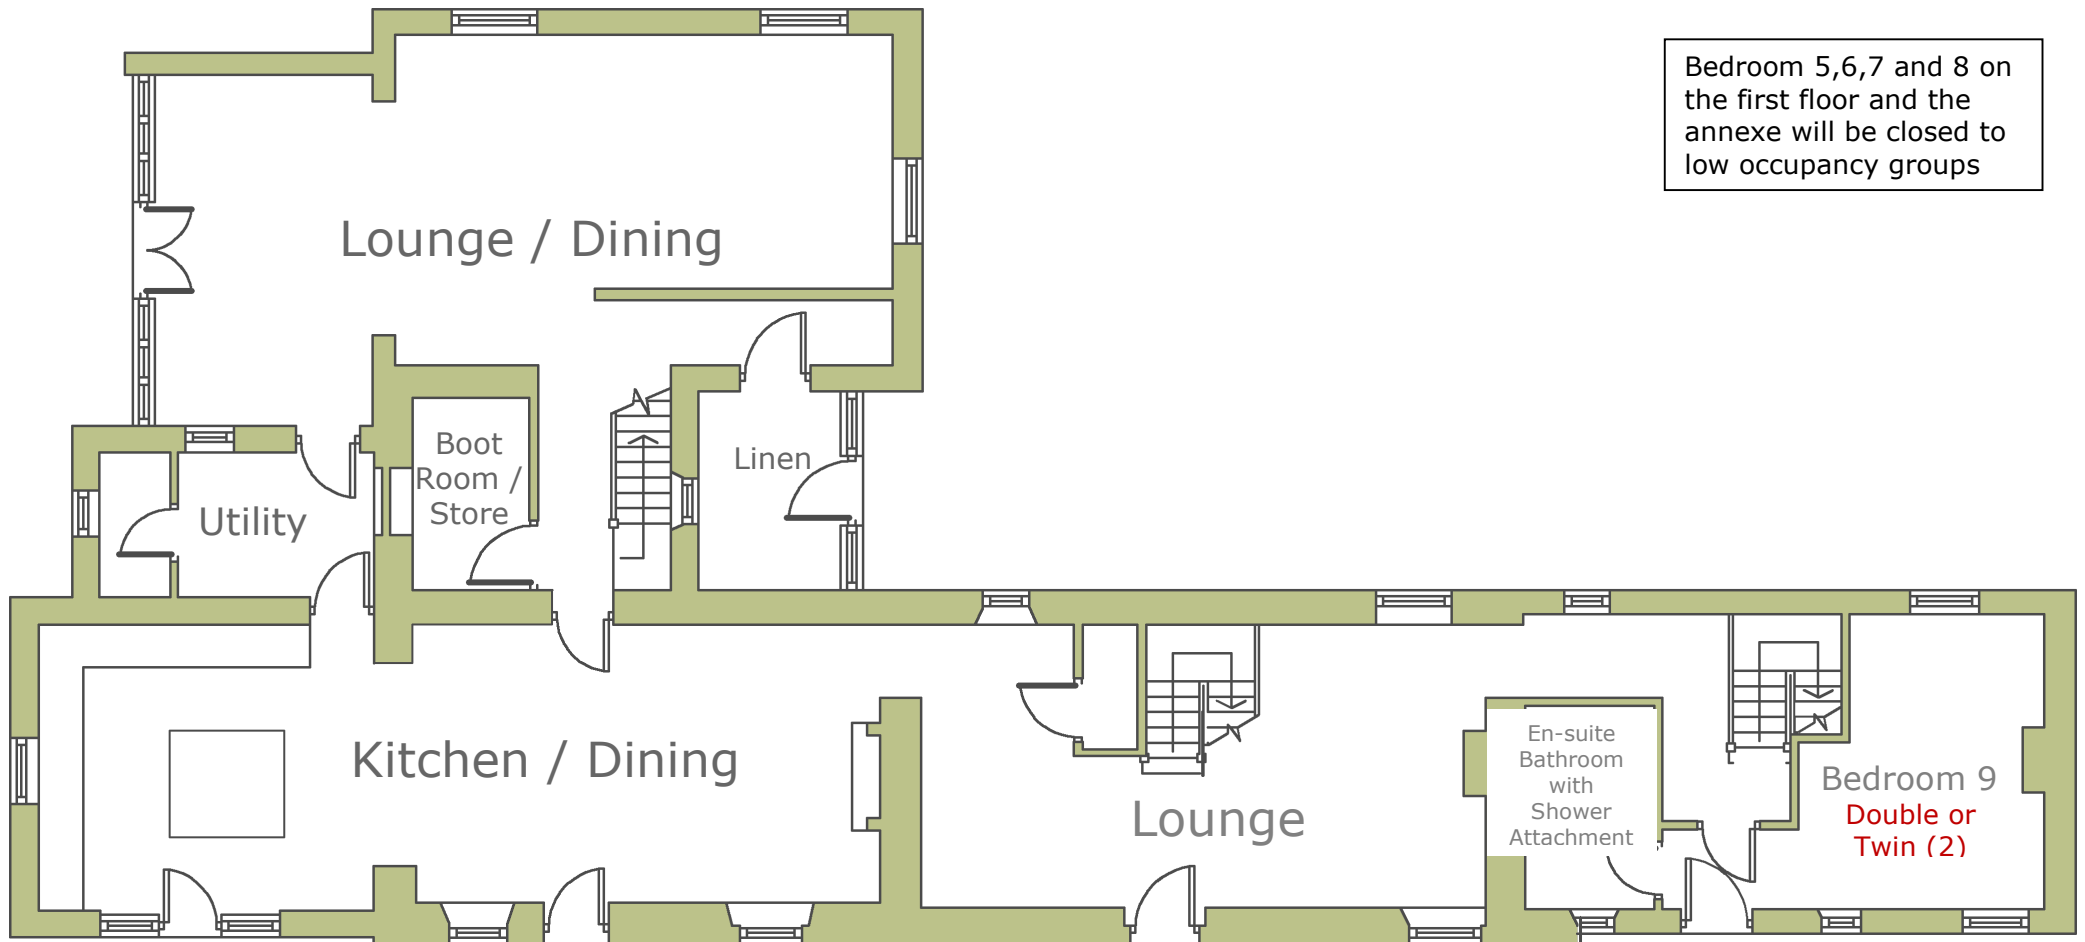


First Floor




Lapwing Barns -

PEAK VENUES

Ground Floor

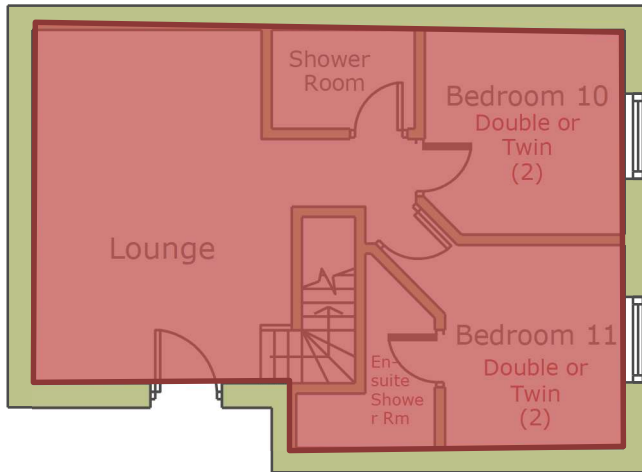

First Floor

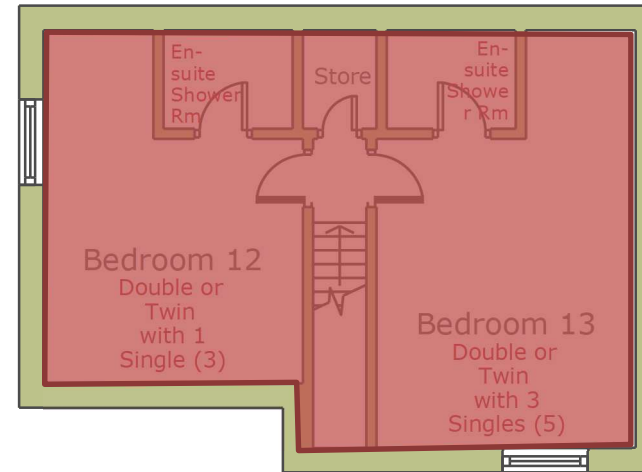

◆ not to scale

Lapwing Barns (Annexe) -

PEAK VENUES